




1 EXISTING SITE PLAN
G1.1 Scale: 1/8" = 1'-0"

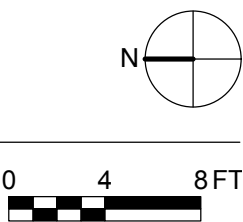

DISCLAIMER:
ALL NEW AND EXISTING DIMENSIONS SHOWN ARE BASED ON FIELD MEASUREMENTS TAKEN BY THE ARCHITECT'S OFFICE. THE ARCHITECT DOES NOT MAKE ANY WARRANTY, EXPRESSED OR IMPLIED OR ASSUME ANY LEGAL LIABILITY OR RESPONSIBILITY FOR THE ACCURACY OR COMPLETENESS OF THE EXISTING DIMENSIONS.


EXISTING SITE PLAN

CLIENT APPROVAL SIGNATURE:


REVISIONS:		
NO.	DATE	DESCRIPTION

THE DESIGN AND IDEAS REPRESENTED ON THIS SHEET ARE THE PROPERTY OF MARK ENGLISH ARCHITECTS. ANY UNAUTHORIZED USE WITHOUT WRITTEN PERMISSION IS PROHIBITED. COPYRIGHT MARK ENGLISH ARCHITECTS, 2014.


DRAFTED BY: mrl	CHECKED BY: ME
PRINT DATE:	07.01.2014
SCALE:	AS NOTED
G1.1	

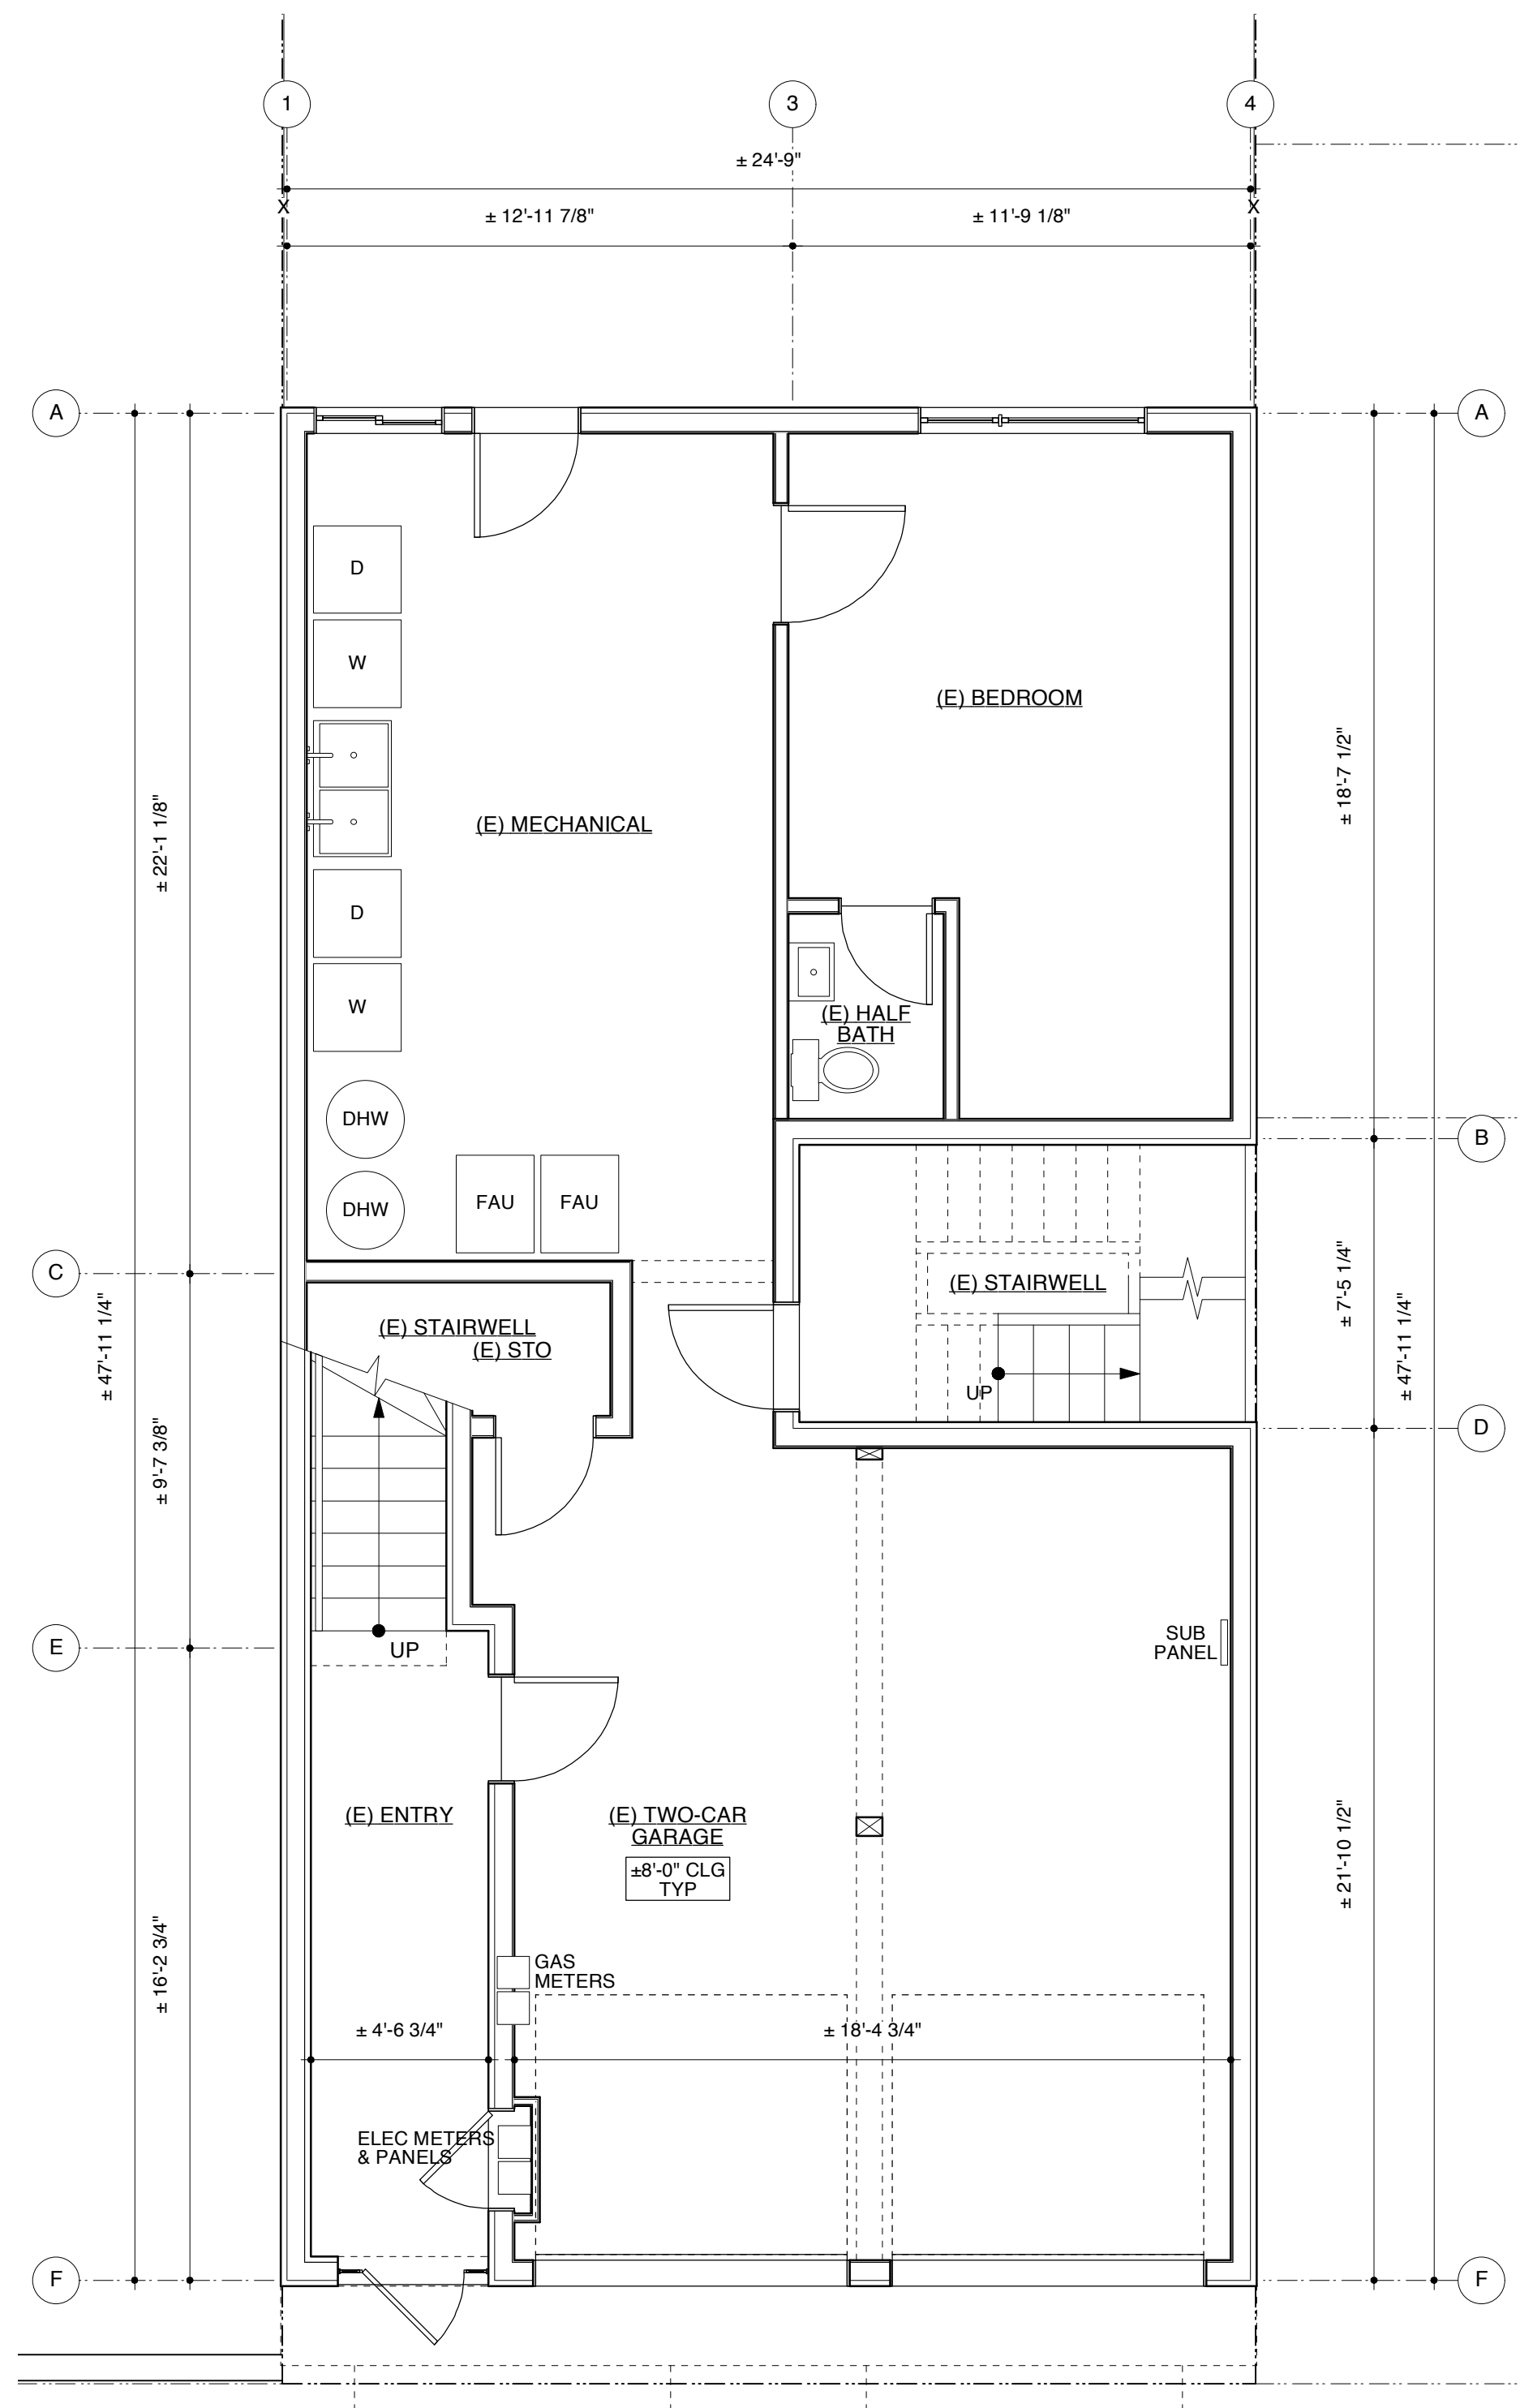

1 EXISTING GROUND LEVEL PLAN
A1.1 Scale: 1/4" = 1'-0"

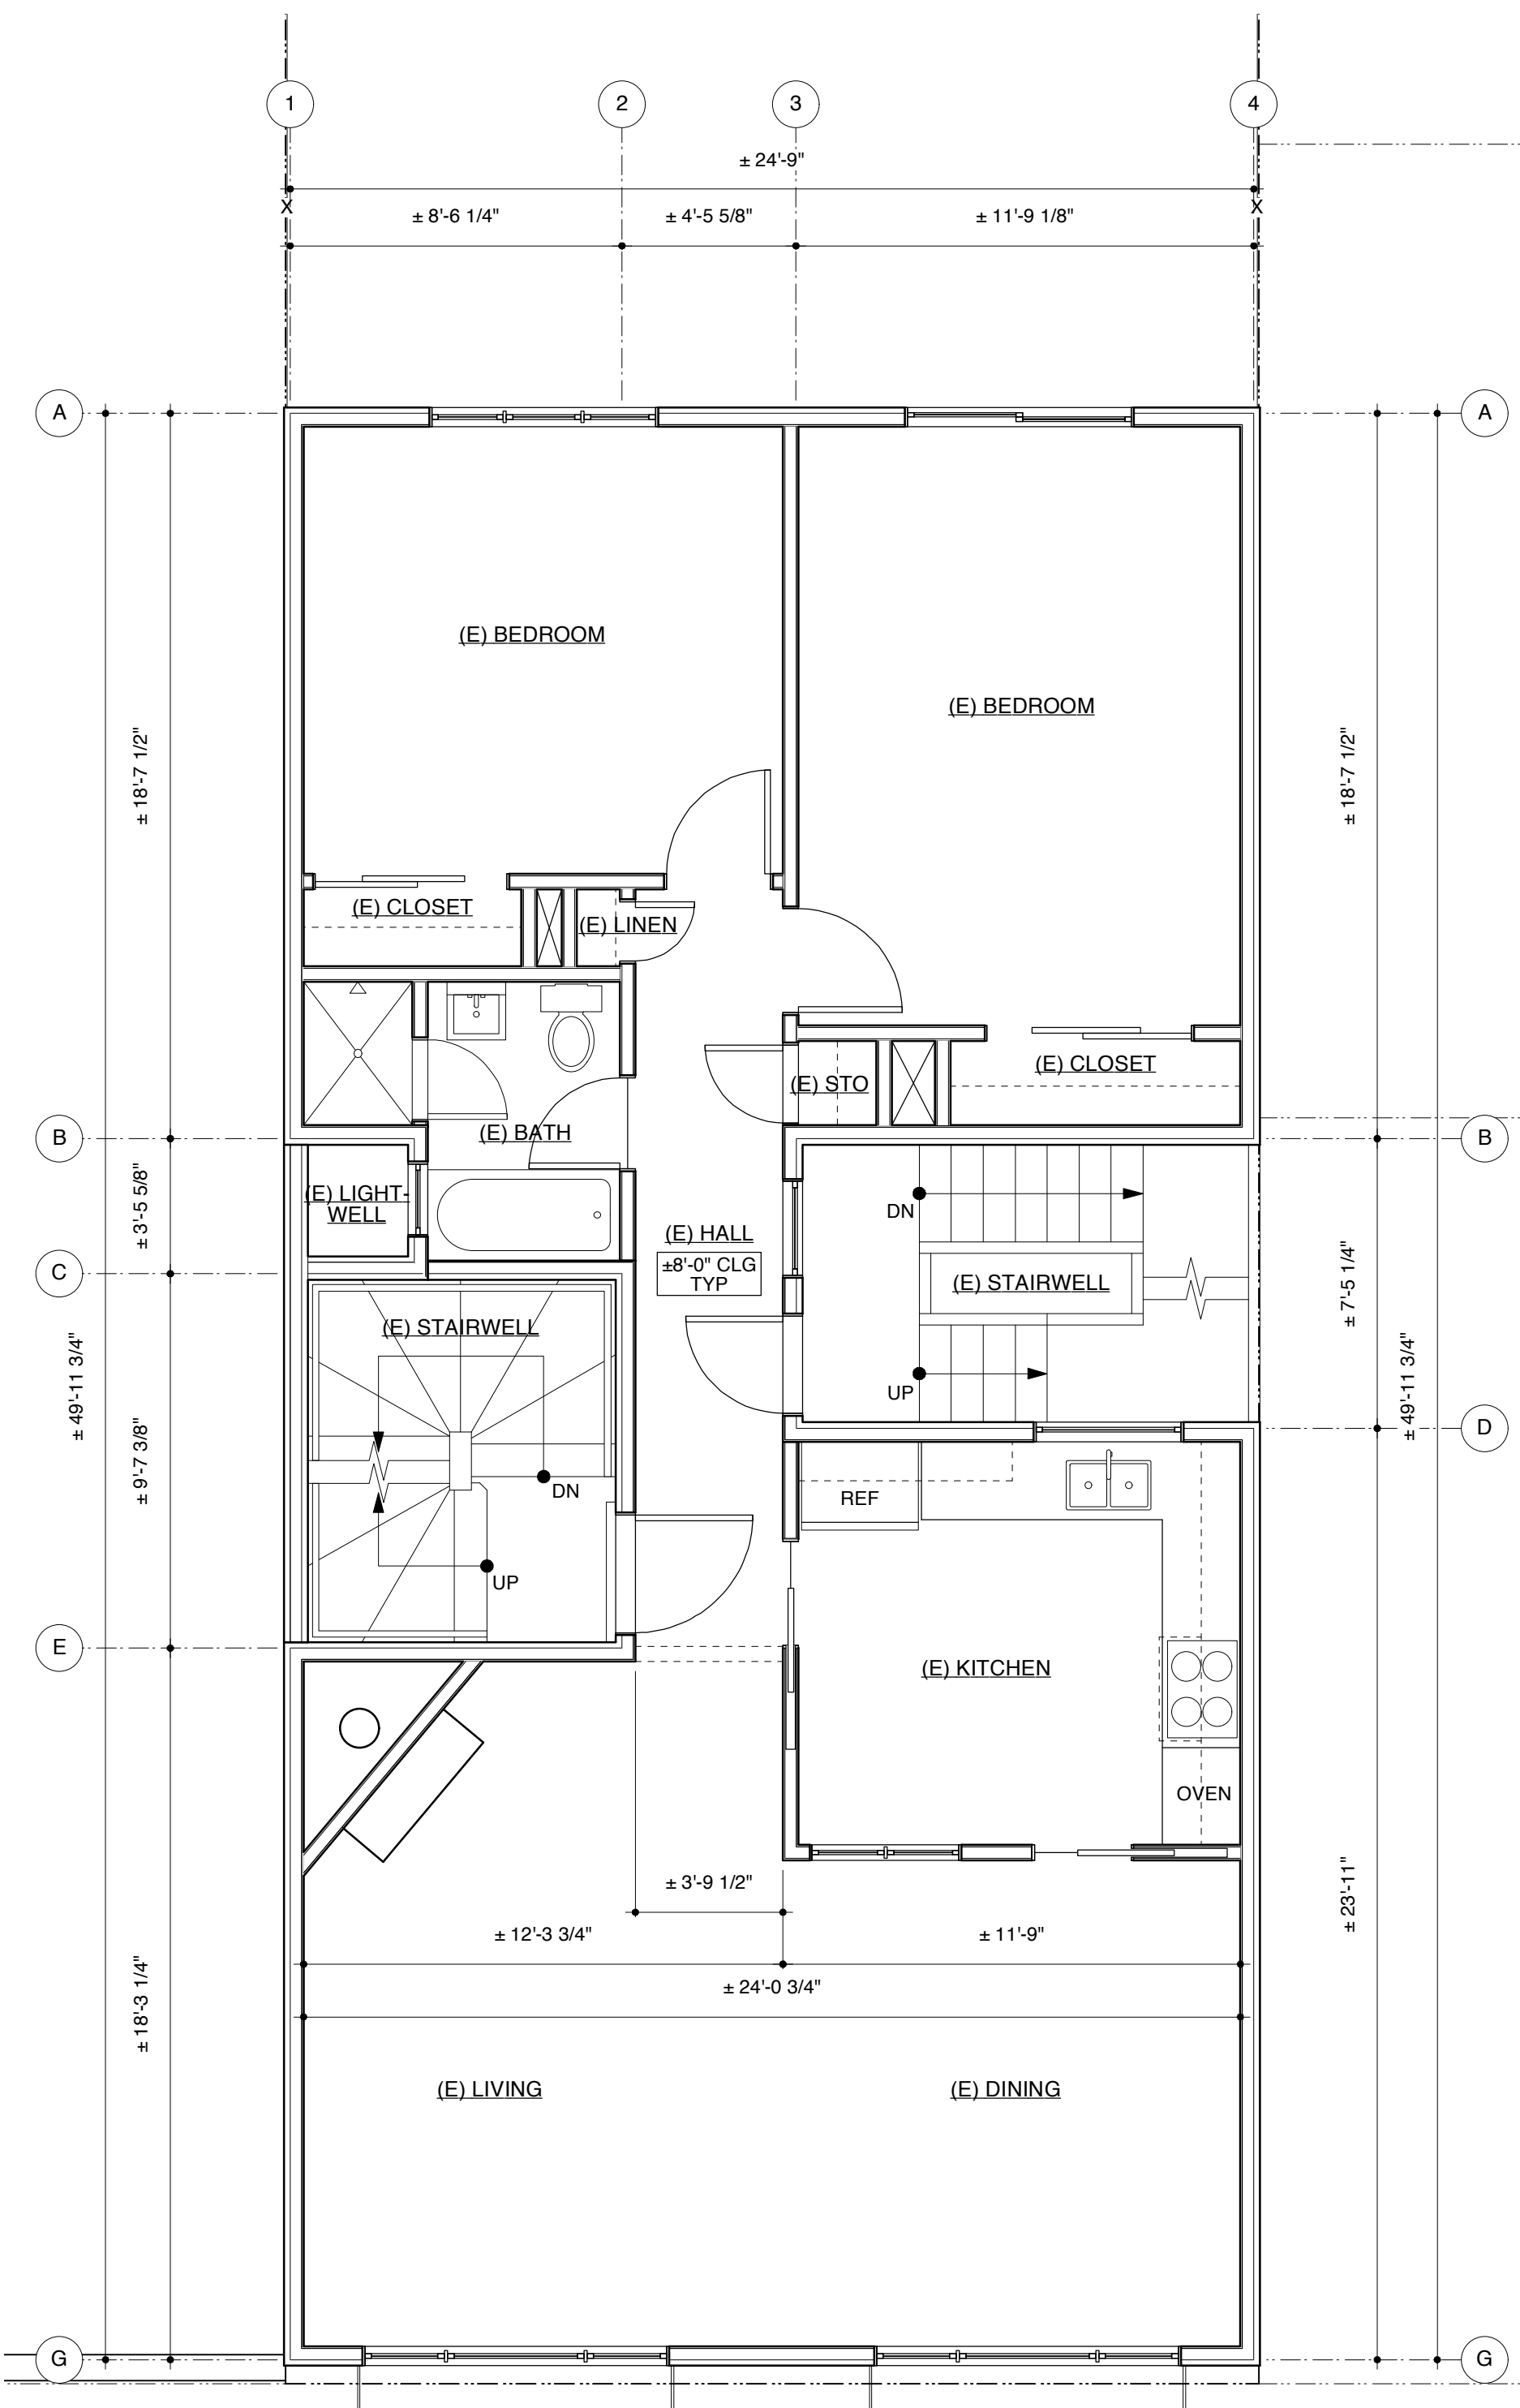

2 EXISTING LOWER UNIT (#120) FLOOR PLAN
A1.1 Scale: 1/4" = 1'-0"

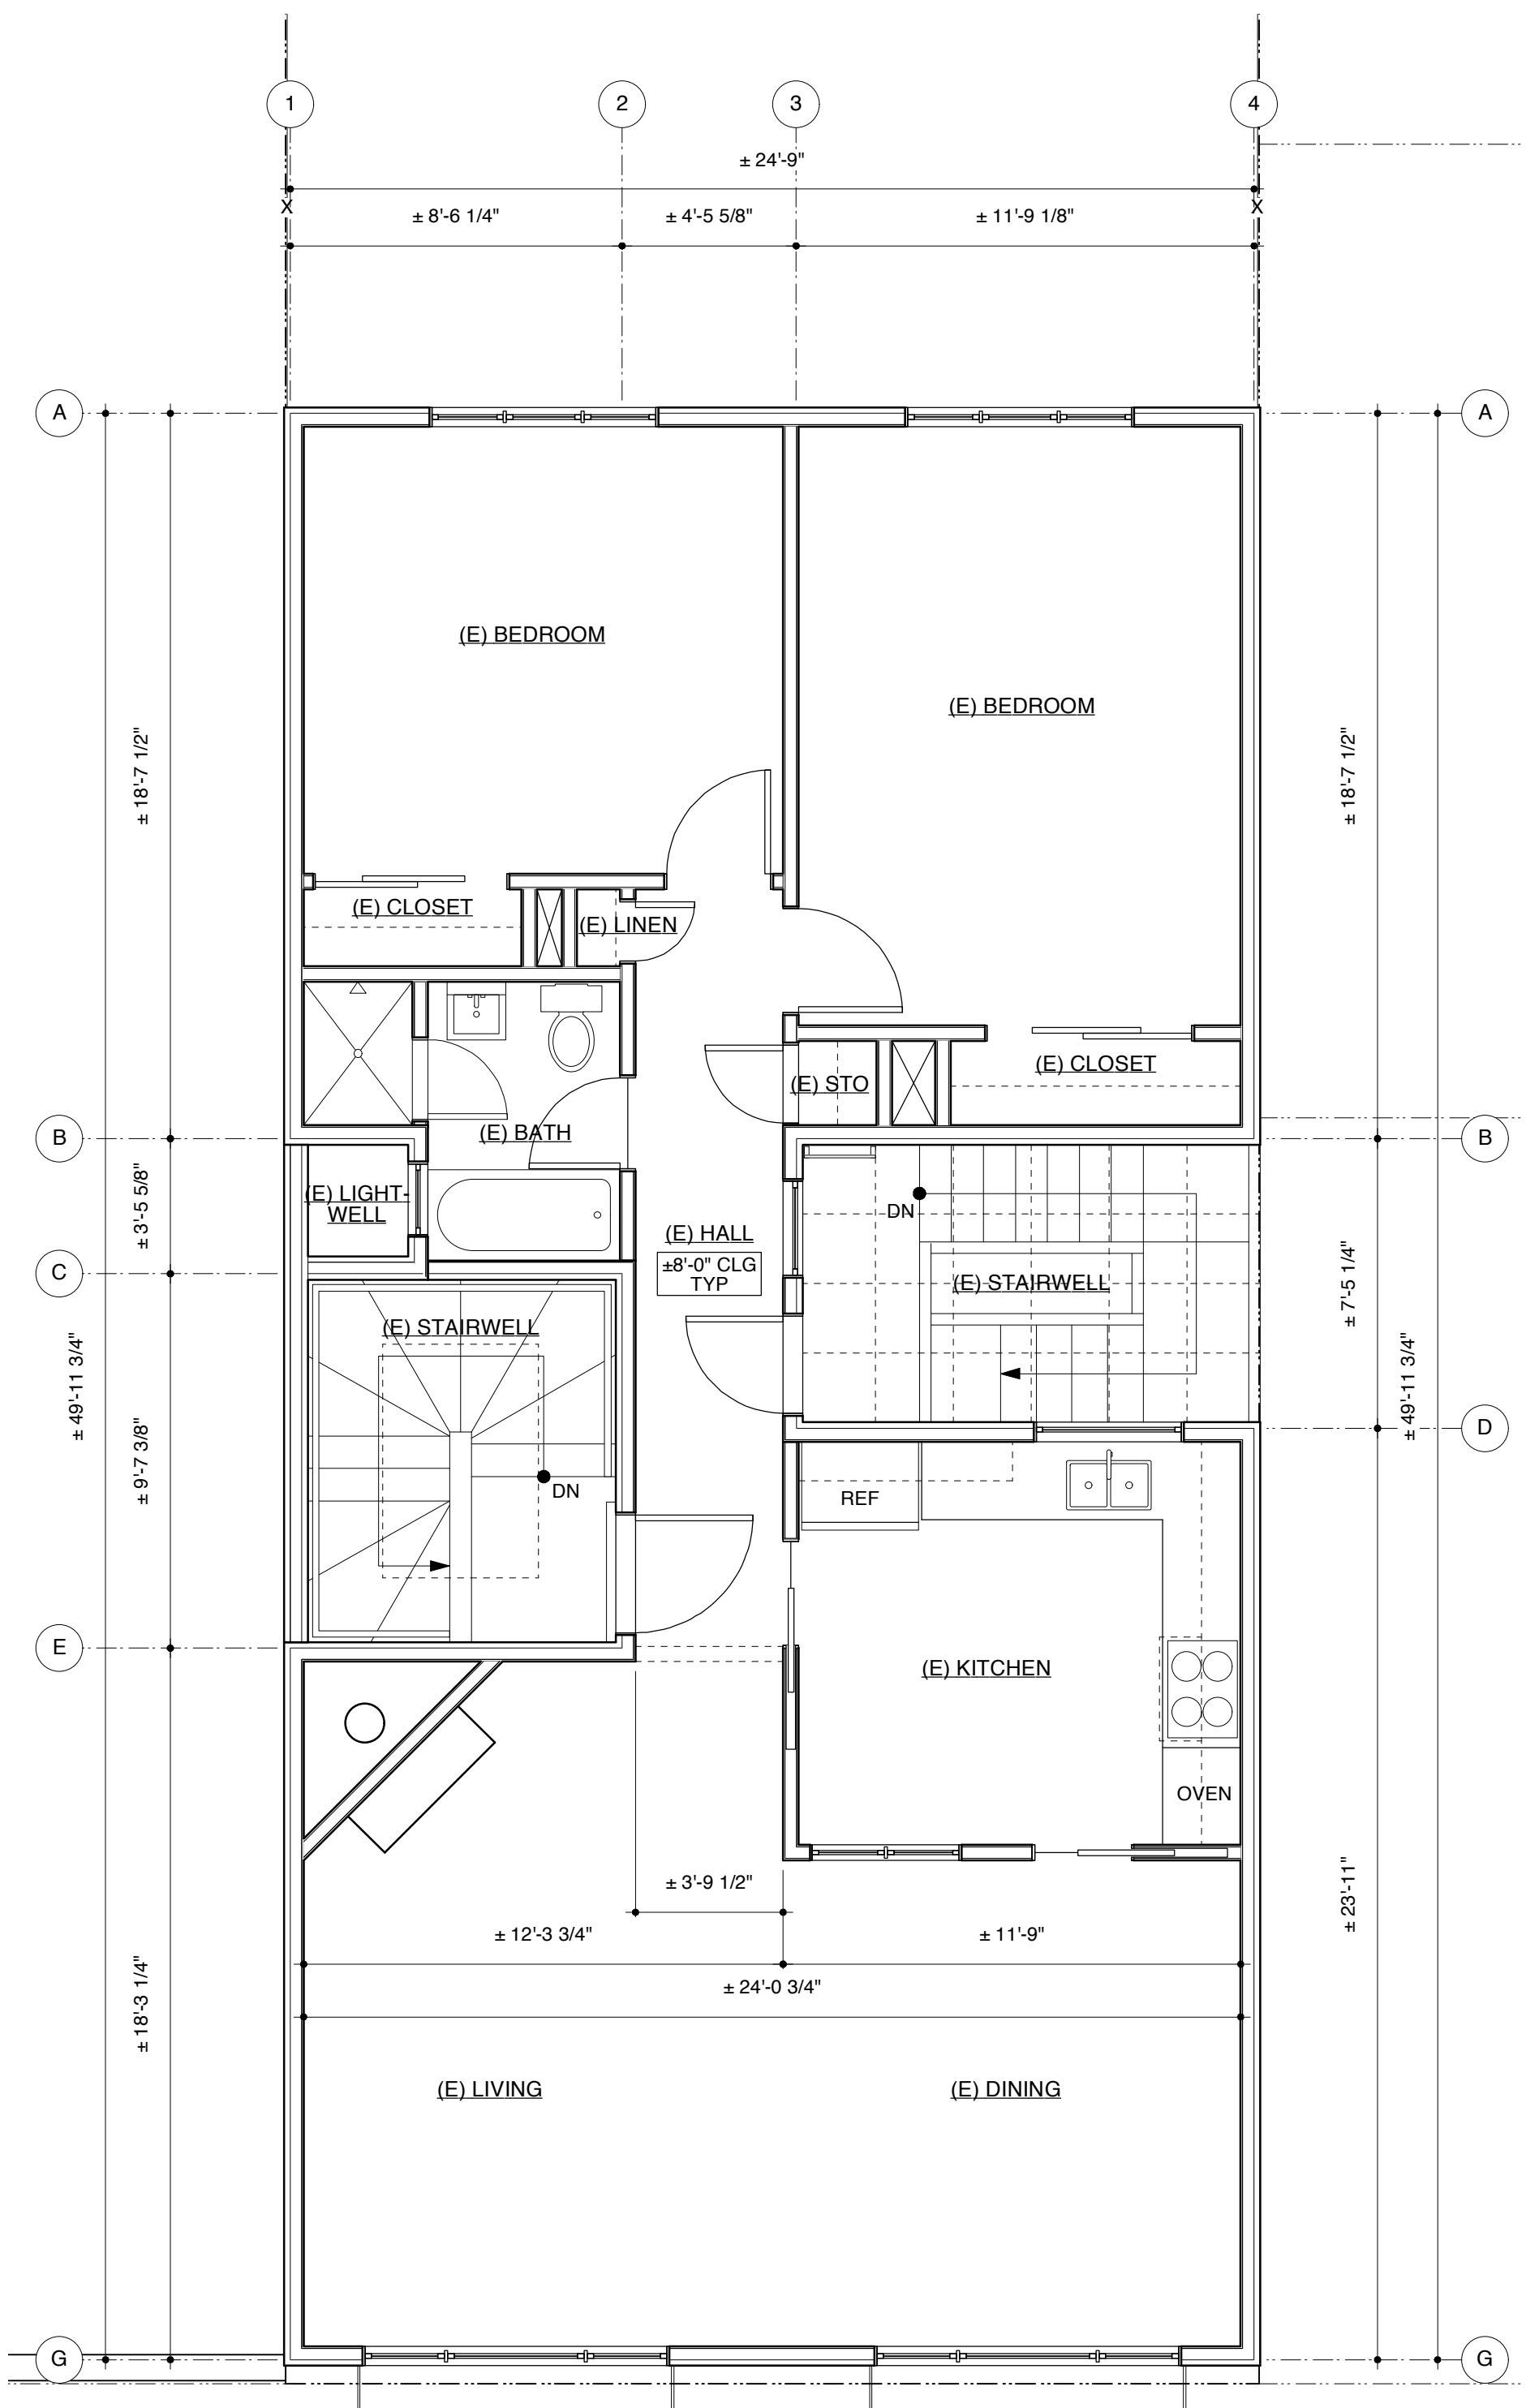

2 EXISTING UPPER UNIT (#122) FLOOR PLAN
A1.1 Scale: 1/4" = 1'-0"




EXISTING FLOOR PLANS

120-122 SCOTT

120-122 SCOTT STREET
SAN FRANCISCO CA 94117
BLOCK/LOT: 0862/034

PROJECT NUMBER: W-07

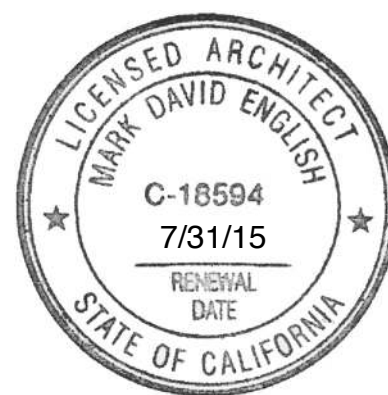

DISCLAIMER:
ALL NEW AND EXISTING DIMENSIONS SHOWN ARE BASED ON FIELD MEASUREMENTS TAKEN BY THE ARCHITECT'S OFFICE. THE ARCHITECT DOES NOT MAKE ANY WARRANTY, EXPRESSED OR IMPLIED OR ASSUME ANY LEGAL LIABILITY OR RESPONSIBILITY FOR THE ACCURACY OR COMPLETENESS OF THE EXISTING DIMENSIONS.

CLIENT APPROVAL SIGNATURE:

REVISIONS:
NO. DATE DESCRIPTION

THE DESIGN AND IDEAS REPRESENTED ON THIS SHEET ARE THE PROPERTY OF MARK ENGLISH ARCHITECTS. ANY UNAUTHORIZED USE WITHOUT WRITTEN PERMISSION IS PROHIBITED. COPYRIGHT MARK ENGLISH ARCHITECTS, 2014.

DRAFTED BY: mrl	CHECKED BY: ME
PRINT DATE:	07.01.2014
SCALE:	AS NOTED

A1.1

MARK ENGLISH architects

523 Francisco Street
San Francisco, California
94133

t. 415.391.0186
e. mark@markenglisharchitects.com
w. www.markenglisharchitects.com