


1 EXISTING SITE PLAN
G1.1 Scale: 1/8" = 1'-0"

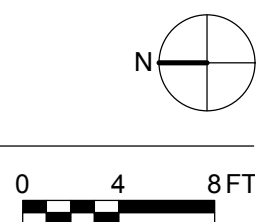

WALLER STREET


EXISTING SITE PLAN

REVISIONS:		
NO.	DATE	DESCRIPTION

THE DESIGN AND IDEAS REPRESENTED ON THIS SHEET ARE THE PROPERTY OF MARK ENGLISH ARCHITECTS. ANY UNAUTHORIZED USE WITHOUT WRITTEN PERMISSION IS PROHIBITED. COPYRIGHT MARK ENGLISH ARCHITECTS, 2014.

DRAFTED BY:	CHECKED BY:
mrl	ME
PRINT DATE:	07.18.2014
SCALE:	AS NOTED

G1.1

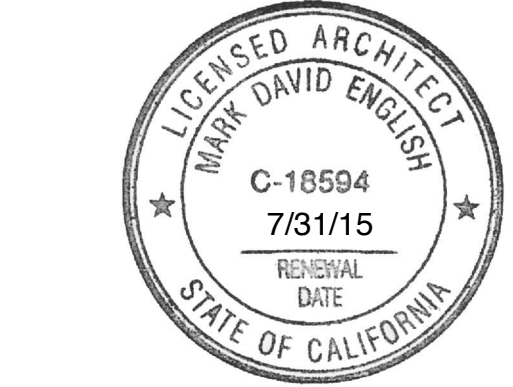


DISCLAIMER:
ALL NEW AND EXISTING DIMENSIONS SHOWN ARE BASED ON FIELD MEASUREMENTS TAKEN BY THE ARCHITECT'S OFFICE. THE ARCHITECT DOES NOT MAKE ANY WARRANTY, EXPRESSED OR IMPLIED OR ASSUME ANY LEGAL LIABILITY OR RESPONSIBILITY FOR THE ACCURACY OR COMPLETENESS OF THE EXISTING DIMENSIONS.

CLIENT APPROVAL
SIGNATURE:


120-122 SCOTT
120-122 SCOTT STREET
SAN FRANCISCO CA 94117
BLOCK/LOT: 0862/034
PROJECT NUMBER: W-07

MARK ENGLISH architects


523 Francisco Street
San Francisco, California
94133
t. 415.391.0186
e. mark@markenglisharchitects.com
w. www.markenglisharchitects.com

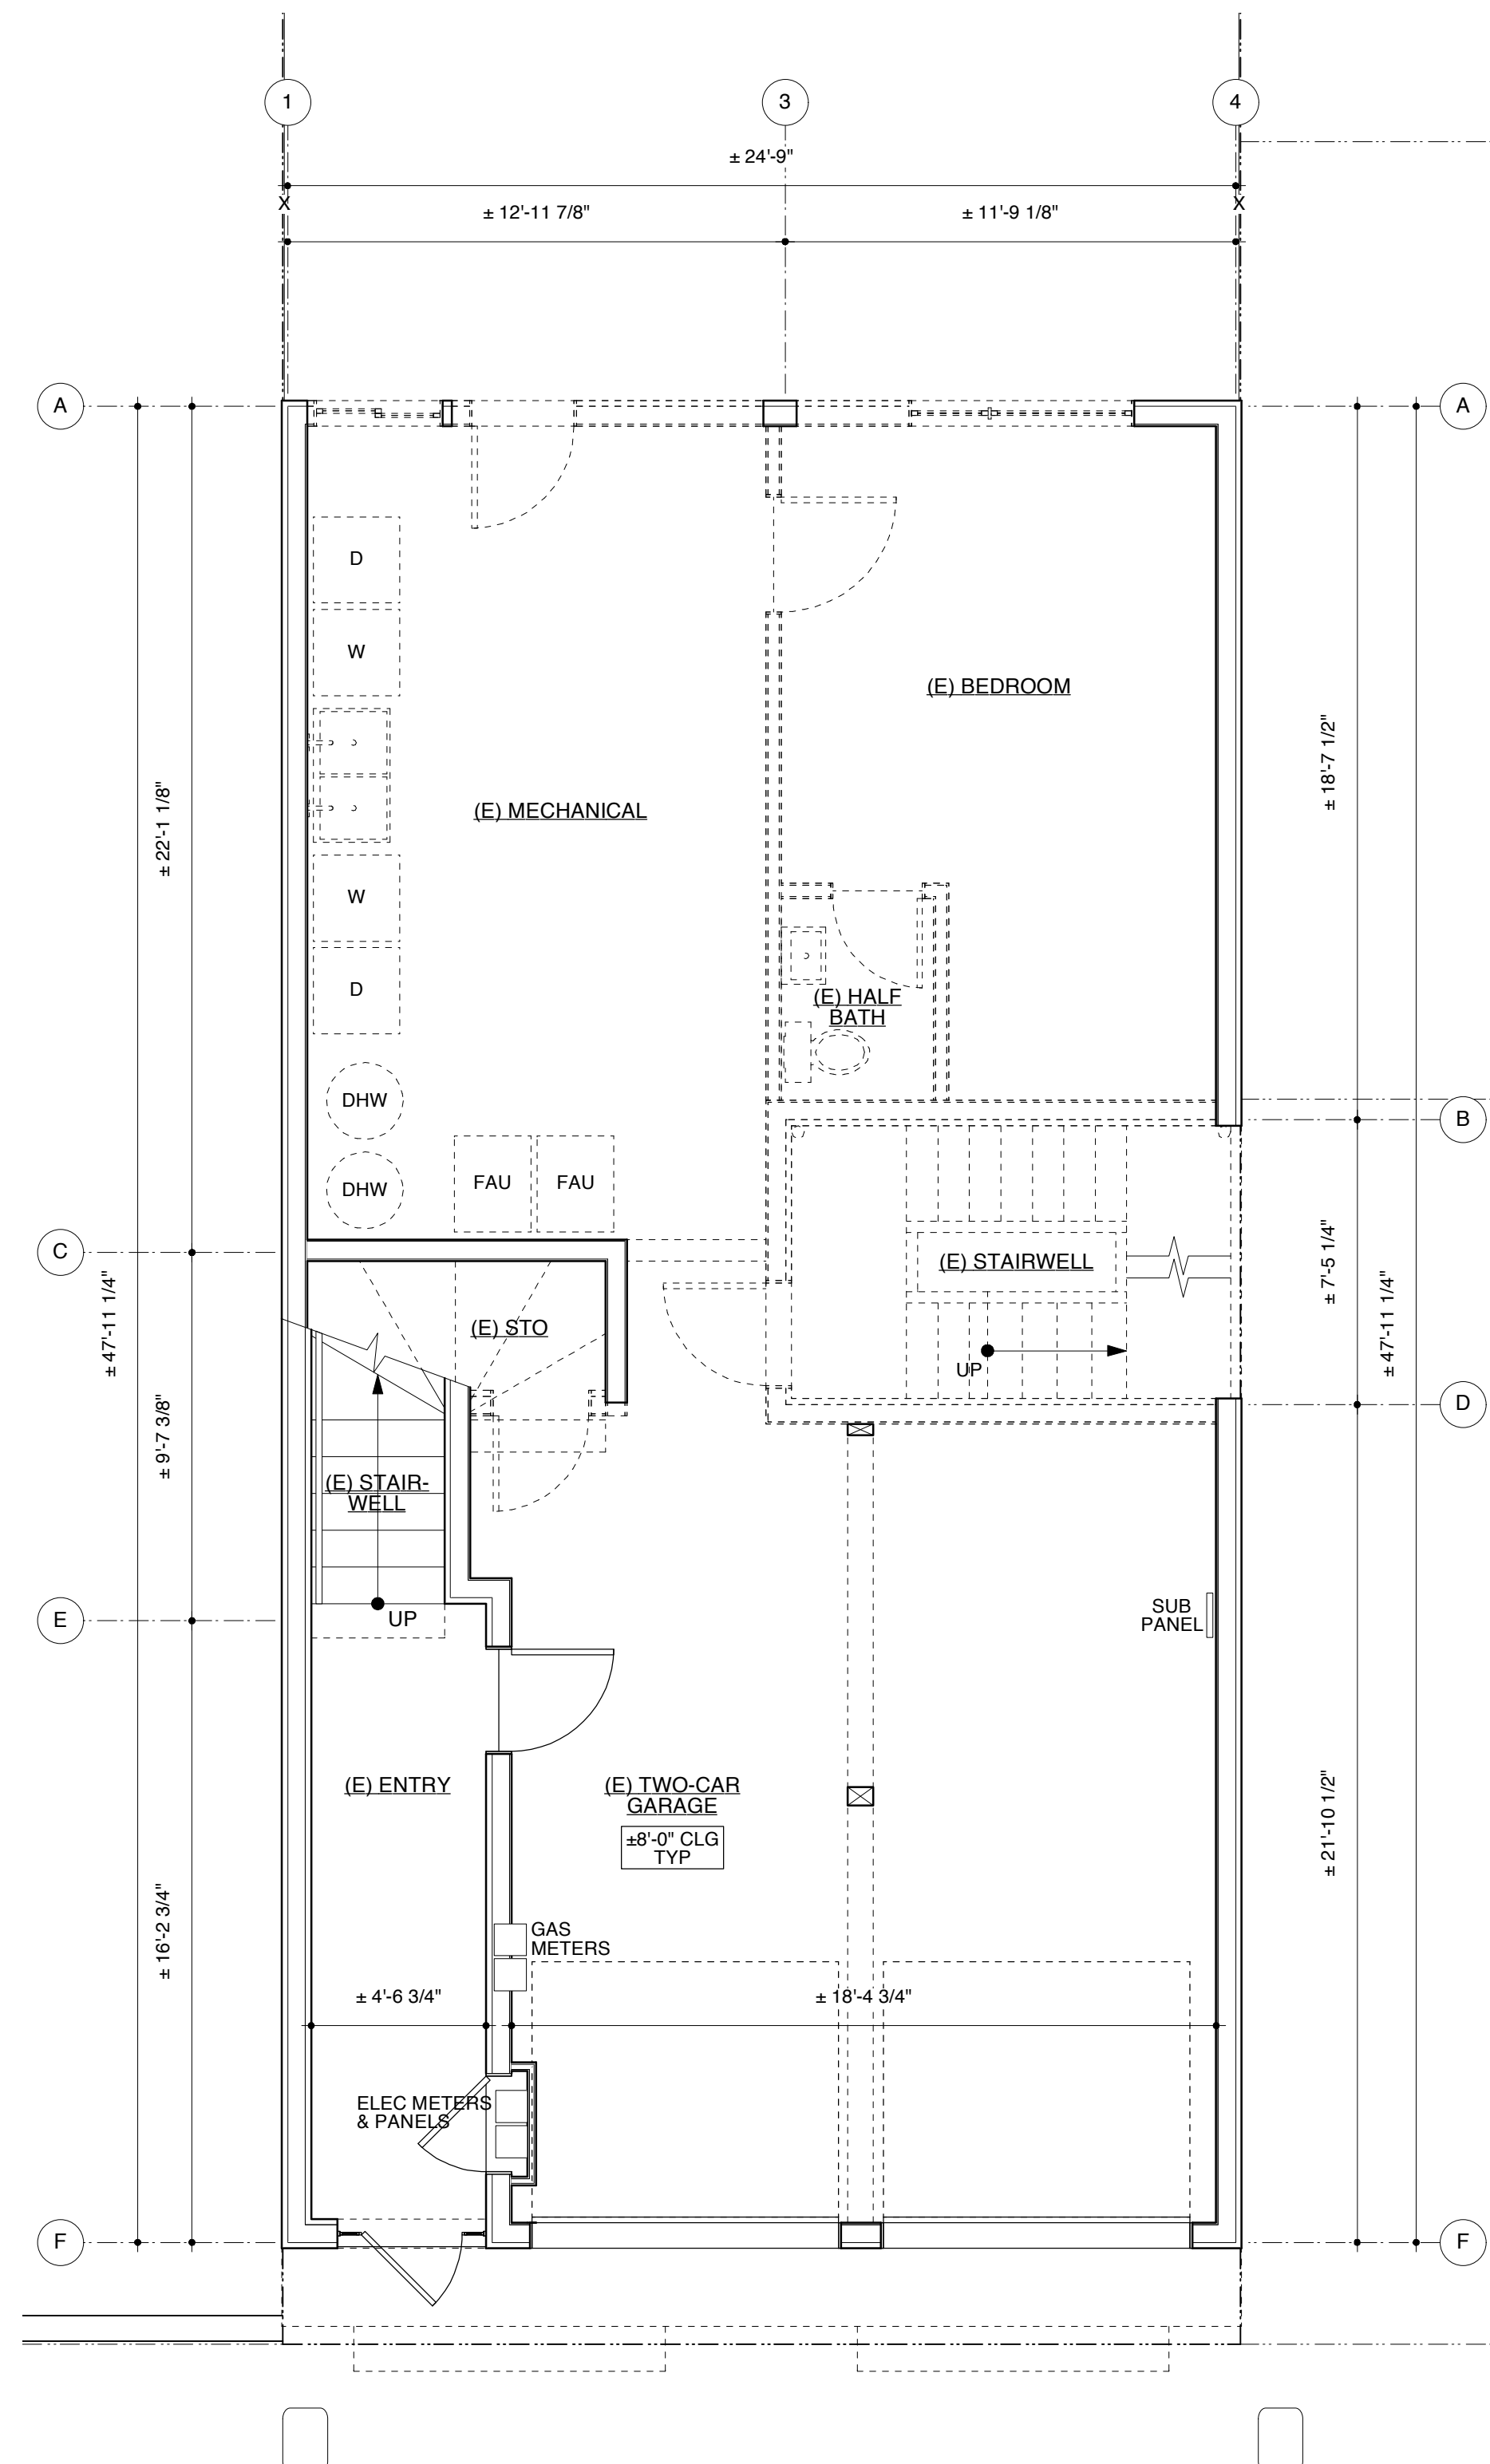


1 EXISTING GROUND LEVEL FLOOR PLAN
A1.1 Scale: 1/4" = 1'-0"

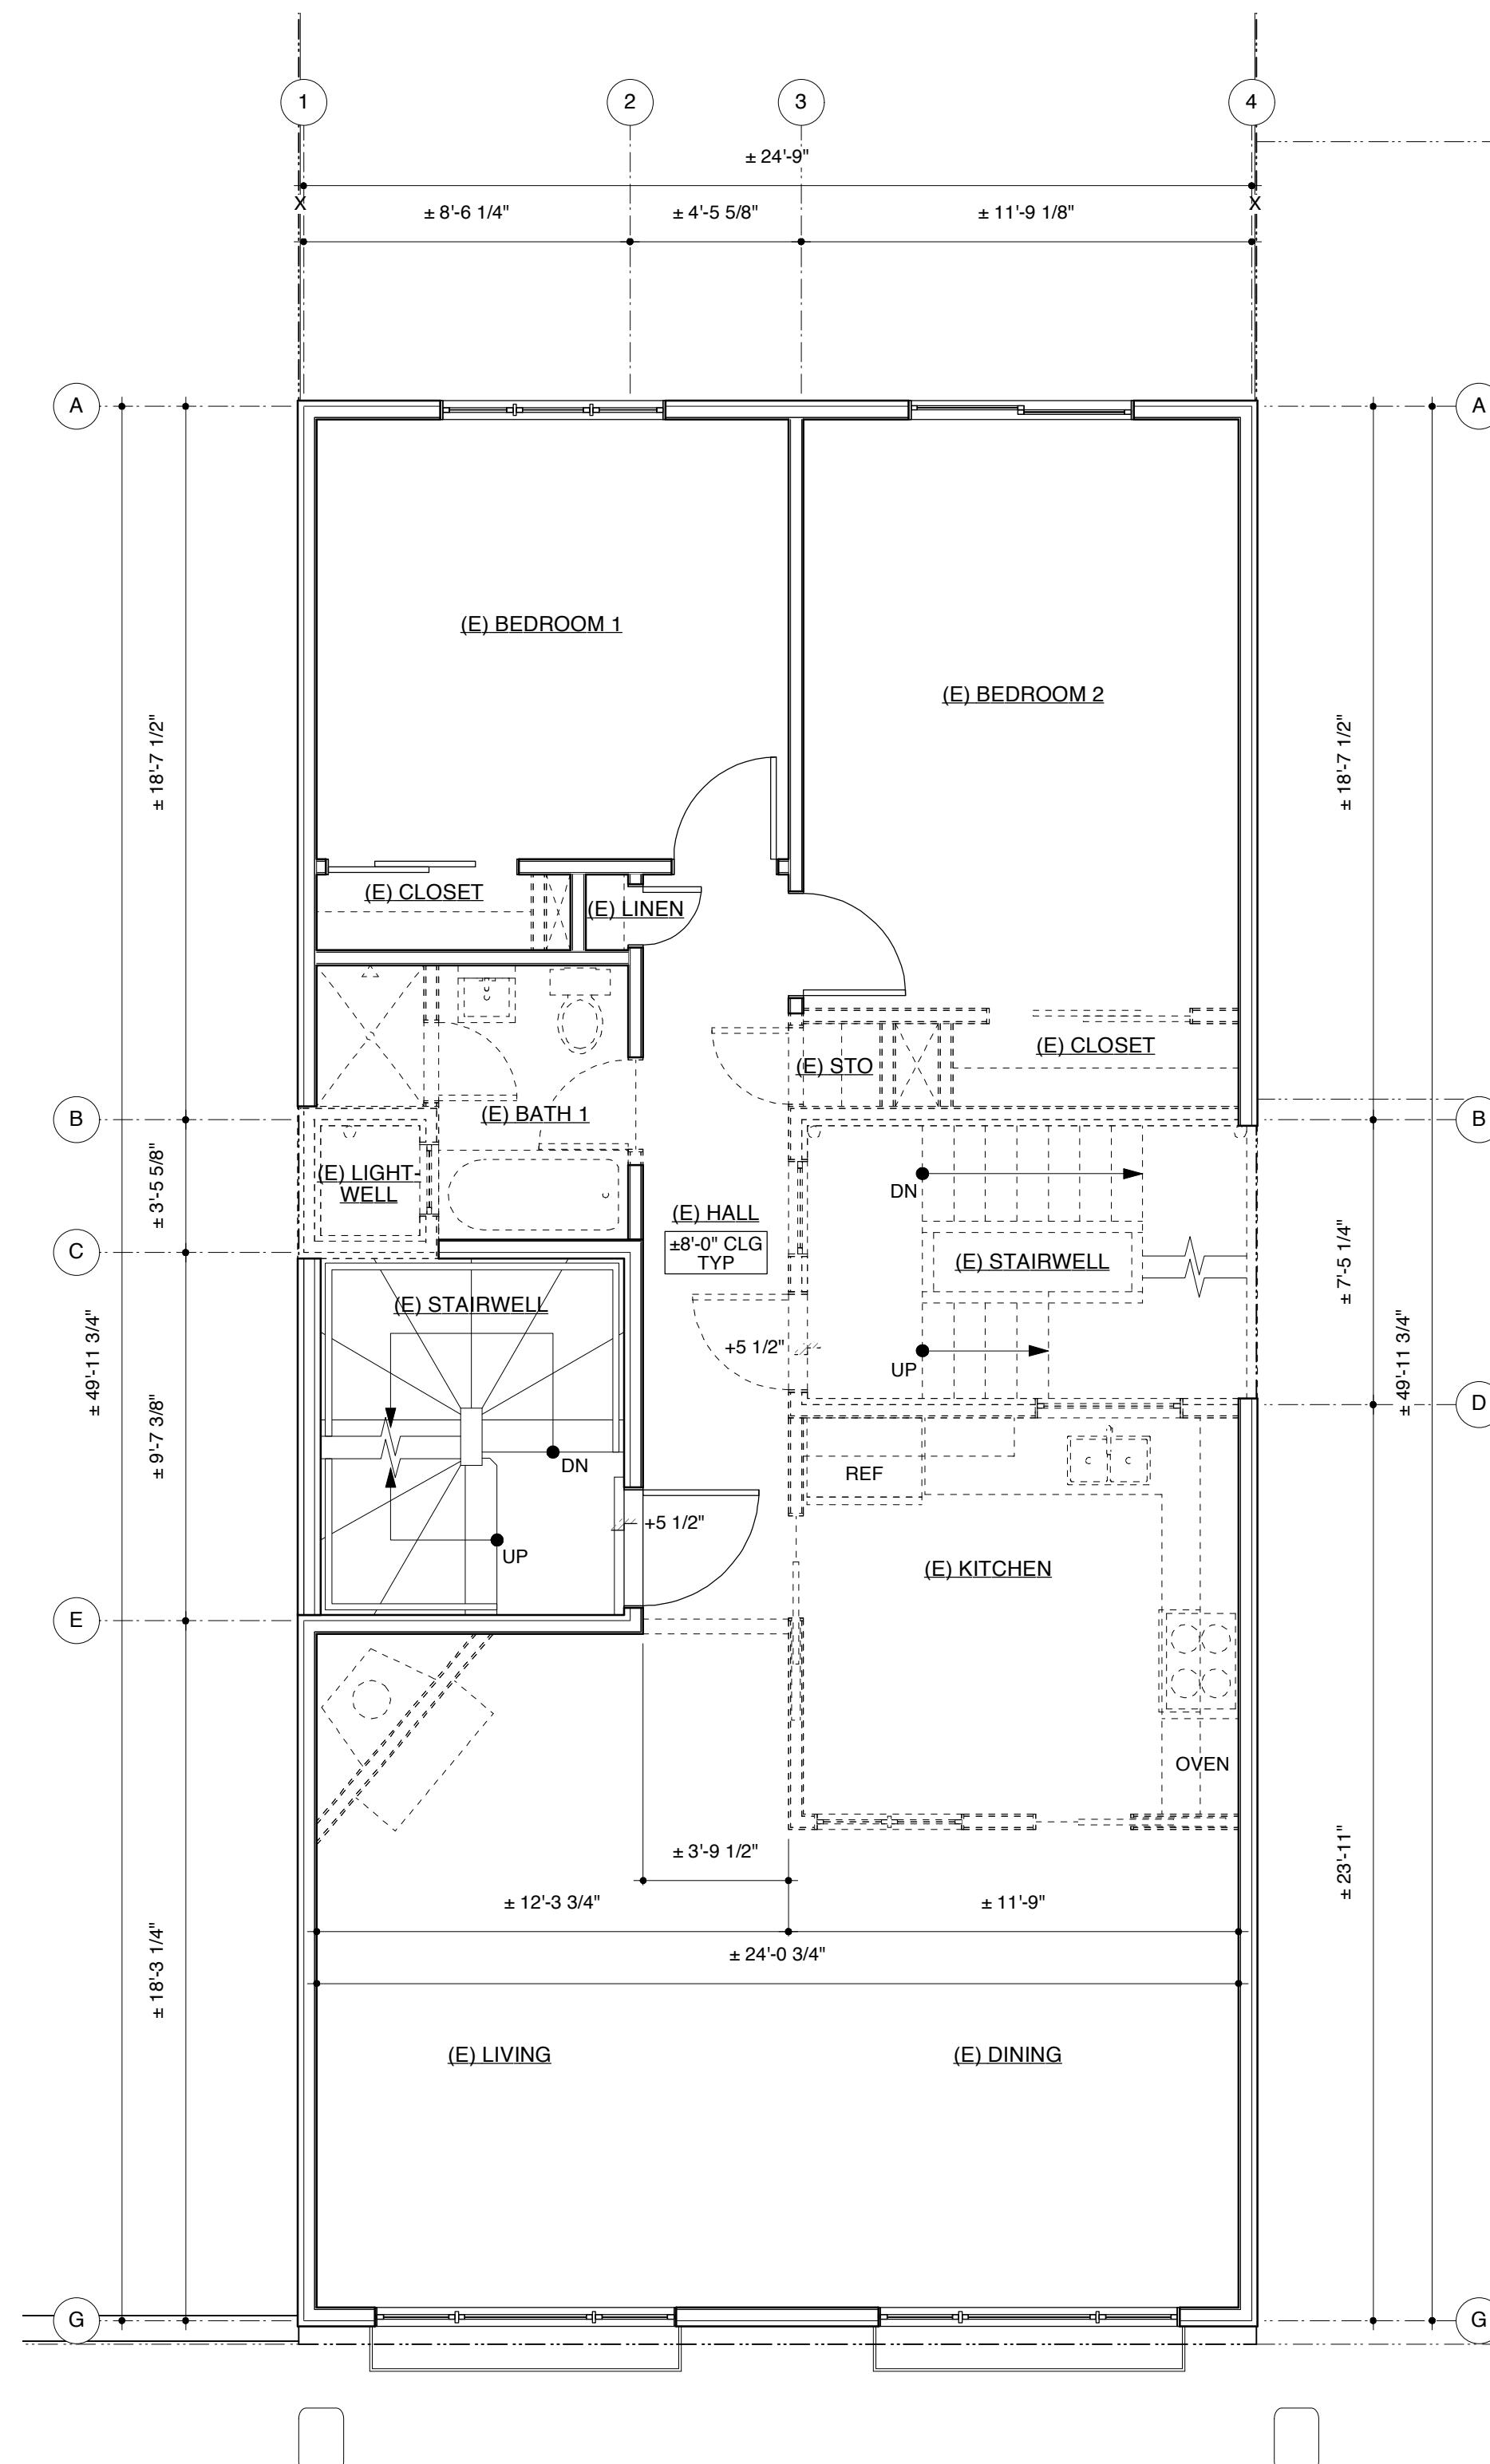

2 EXISTING LOWER UNIT (#120) FLOOR PLAN
A1.1 Scale: 1/4" = 1'-0"

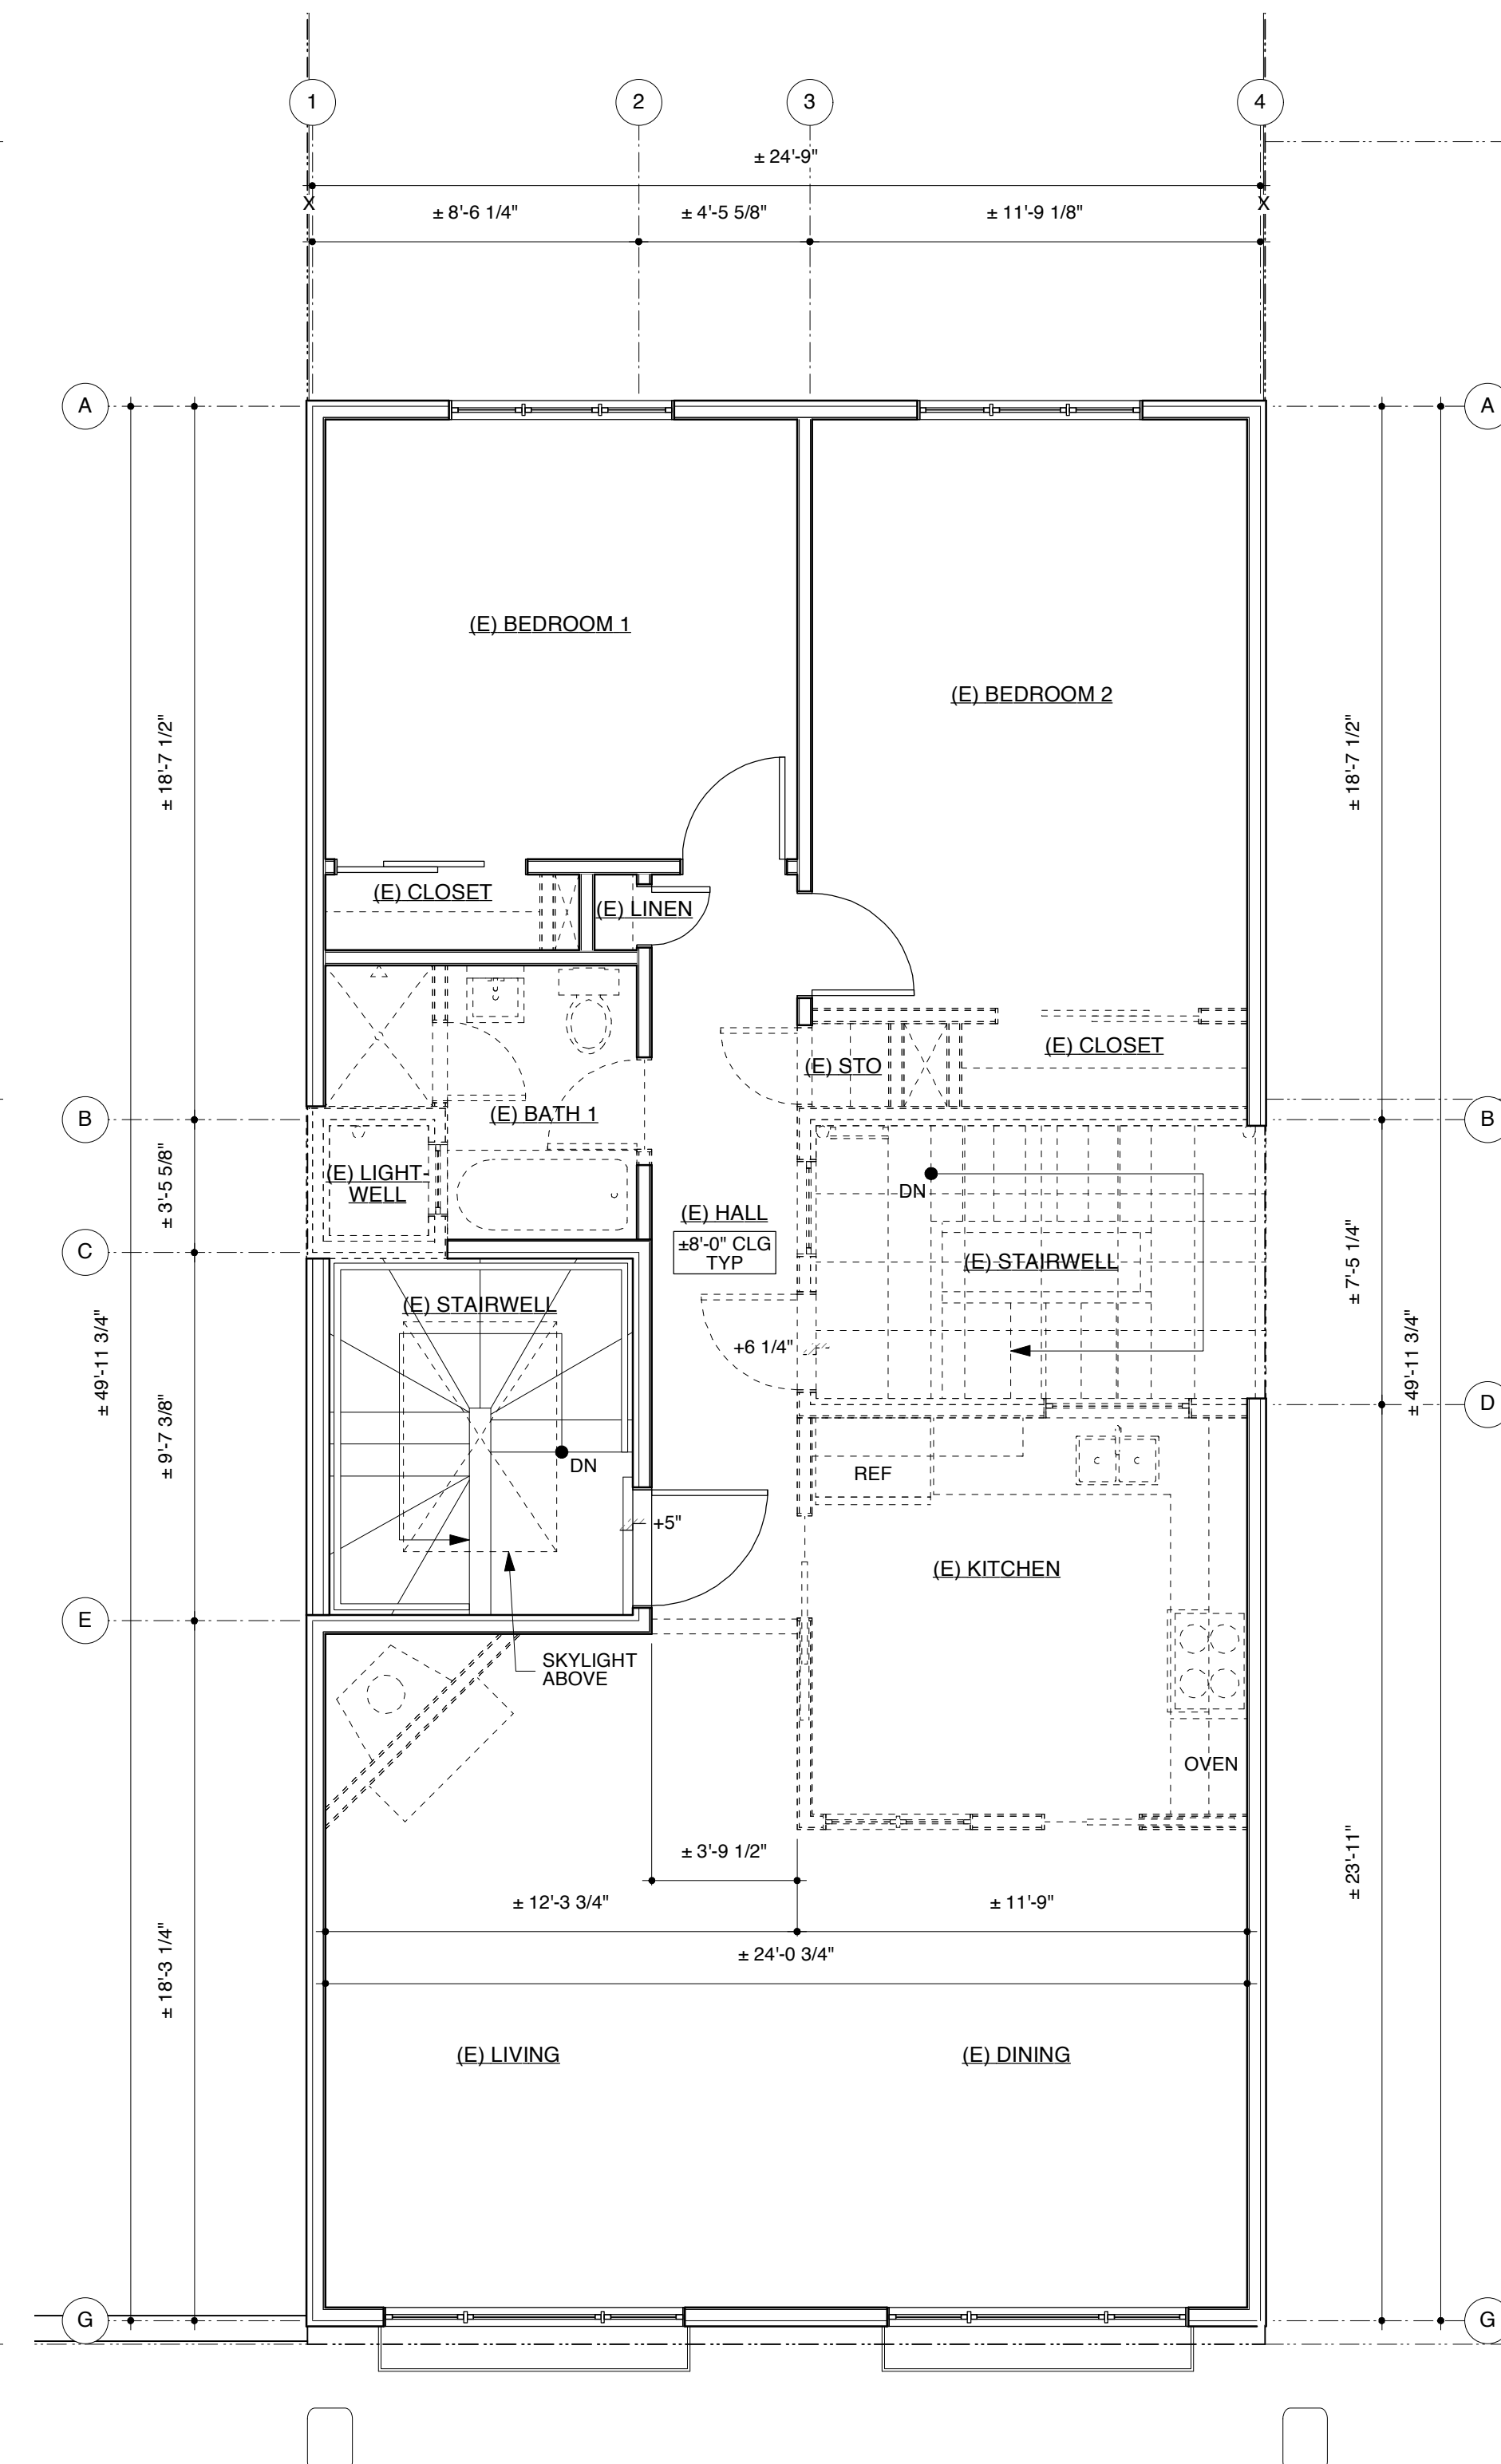

2 EXISTING UPPER UNIT (#122) FLOOR PLAN
A1.1 Scale: 1/4" = 1'-0"

 AREA OF DEMOLITION
 ----- (E) CONSTRUCTION TO BE REMOVED
 _____ (E) CONSTRUCTION TO REMAIN

EXISTING FLOOR PLANS


120-122 SCOTT

MARK ENGLISH architects

120-122 SCOTT STREET
SAN FRANCISCO CA 94117
BLOCK/LOT: 0862/034

523 Francisco Street
San Francisco, California
94133

t. 415.391.0186
e. mark@markengisharchitects.com
w. www.markengisharchitects.com

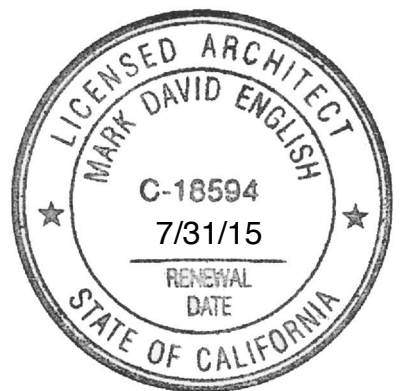

DISCLAIMER:
ALL NEW AND EXISTING DIMENSIONS SHOWN ARE BASED ON FIELD MEASUREMENTS TAKEN BY THE ARCHITECT'S OFFICE. THE ARCHITECT DOES NOT MAKE ANY WARRANTY, EXPRESSED OR IMPLIED OR ASSUME ANY LEGAL LIABILITY OR RESPONSIBILITY FOR THE ACCURACY OR COMPLETENESS OF THE EXISTING DIMENSIONS.

CLIENT APPROVAL
SIGNATURE:

REVISIONS:


NO.	DATE	DESCRIPTION
-----	------	-------------

THE DESIGN AND IDEAS REPRESENTED ON THIS SHEET ARE THE PROPERTY OF MARK ENGLISH ARCHITECTS. ANY UNAUTHORIZED USE WITHOUT WRITTEN PERMISSION IS PROHIBITED. COPYRIGHT MARK ENGLISH ARCHITECTS, 2014.


DRAFTED BY: mrl	CHECKED BY: ME
PRINT DATE: 07.18.2014	
SCALE: AS NOTED	

A1.1




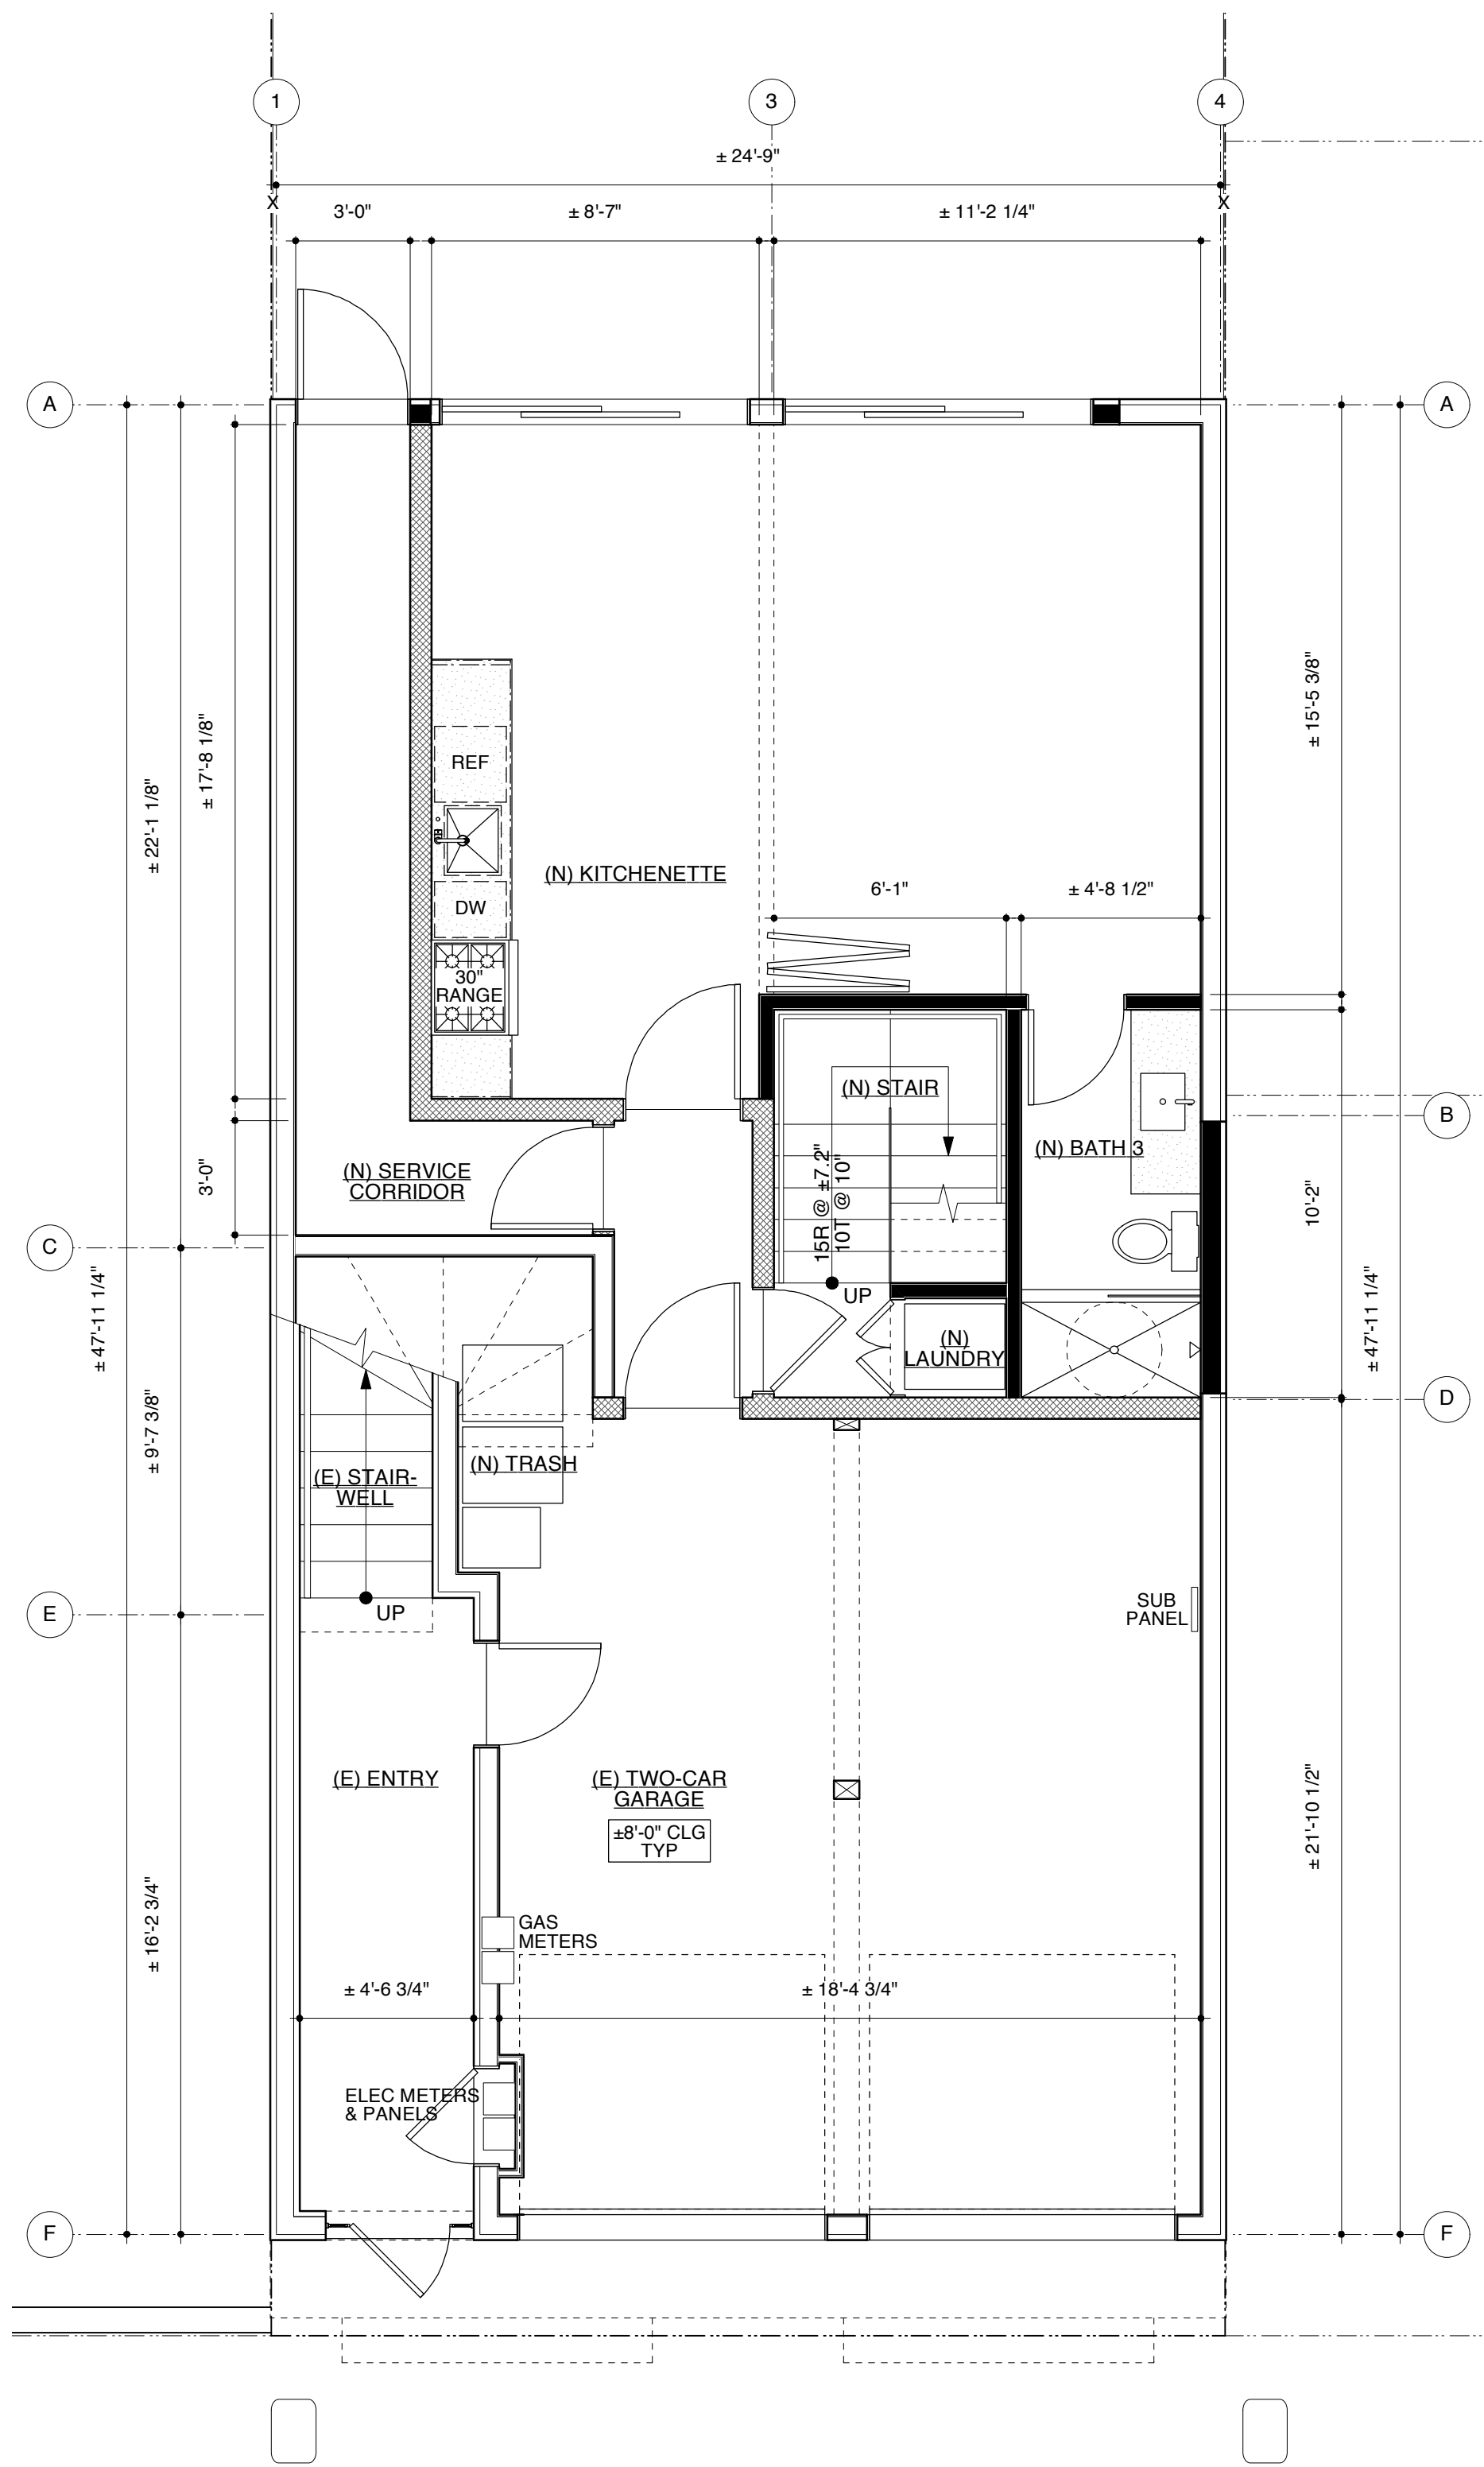

1 PROPOSED GROUND LEVEL FLOOR PLAN
A2.1 Scale: 1/4" = 1'-0"

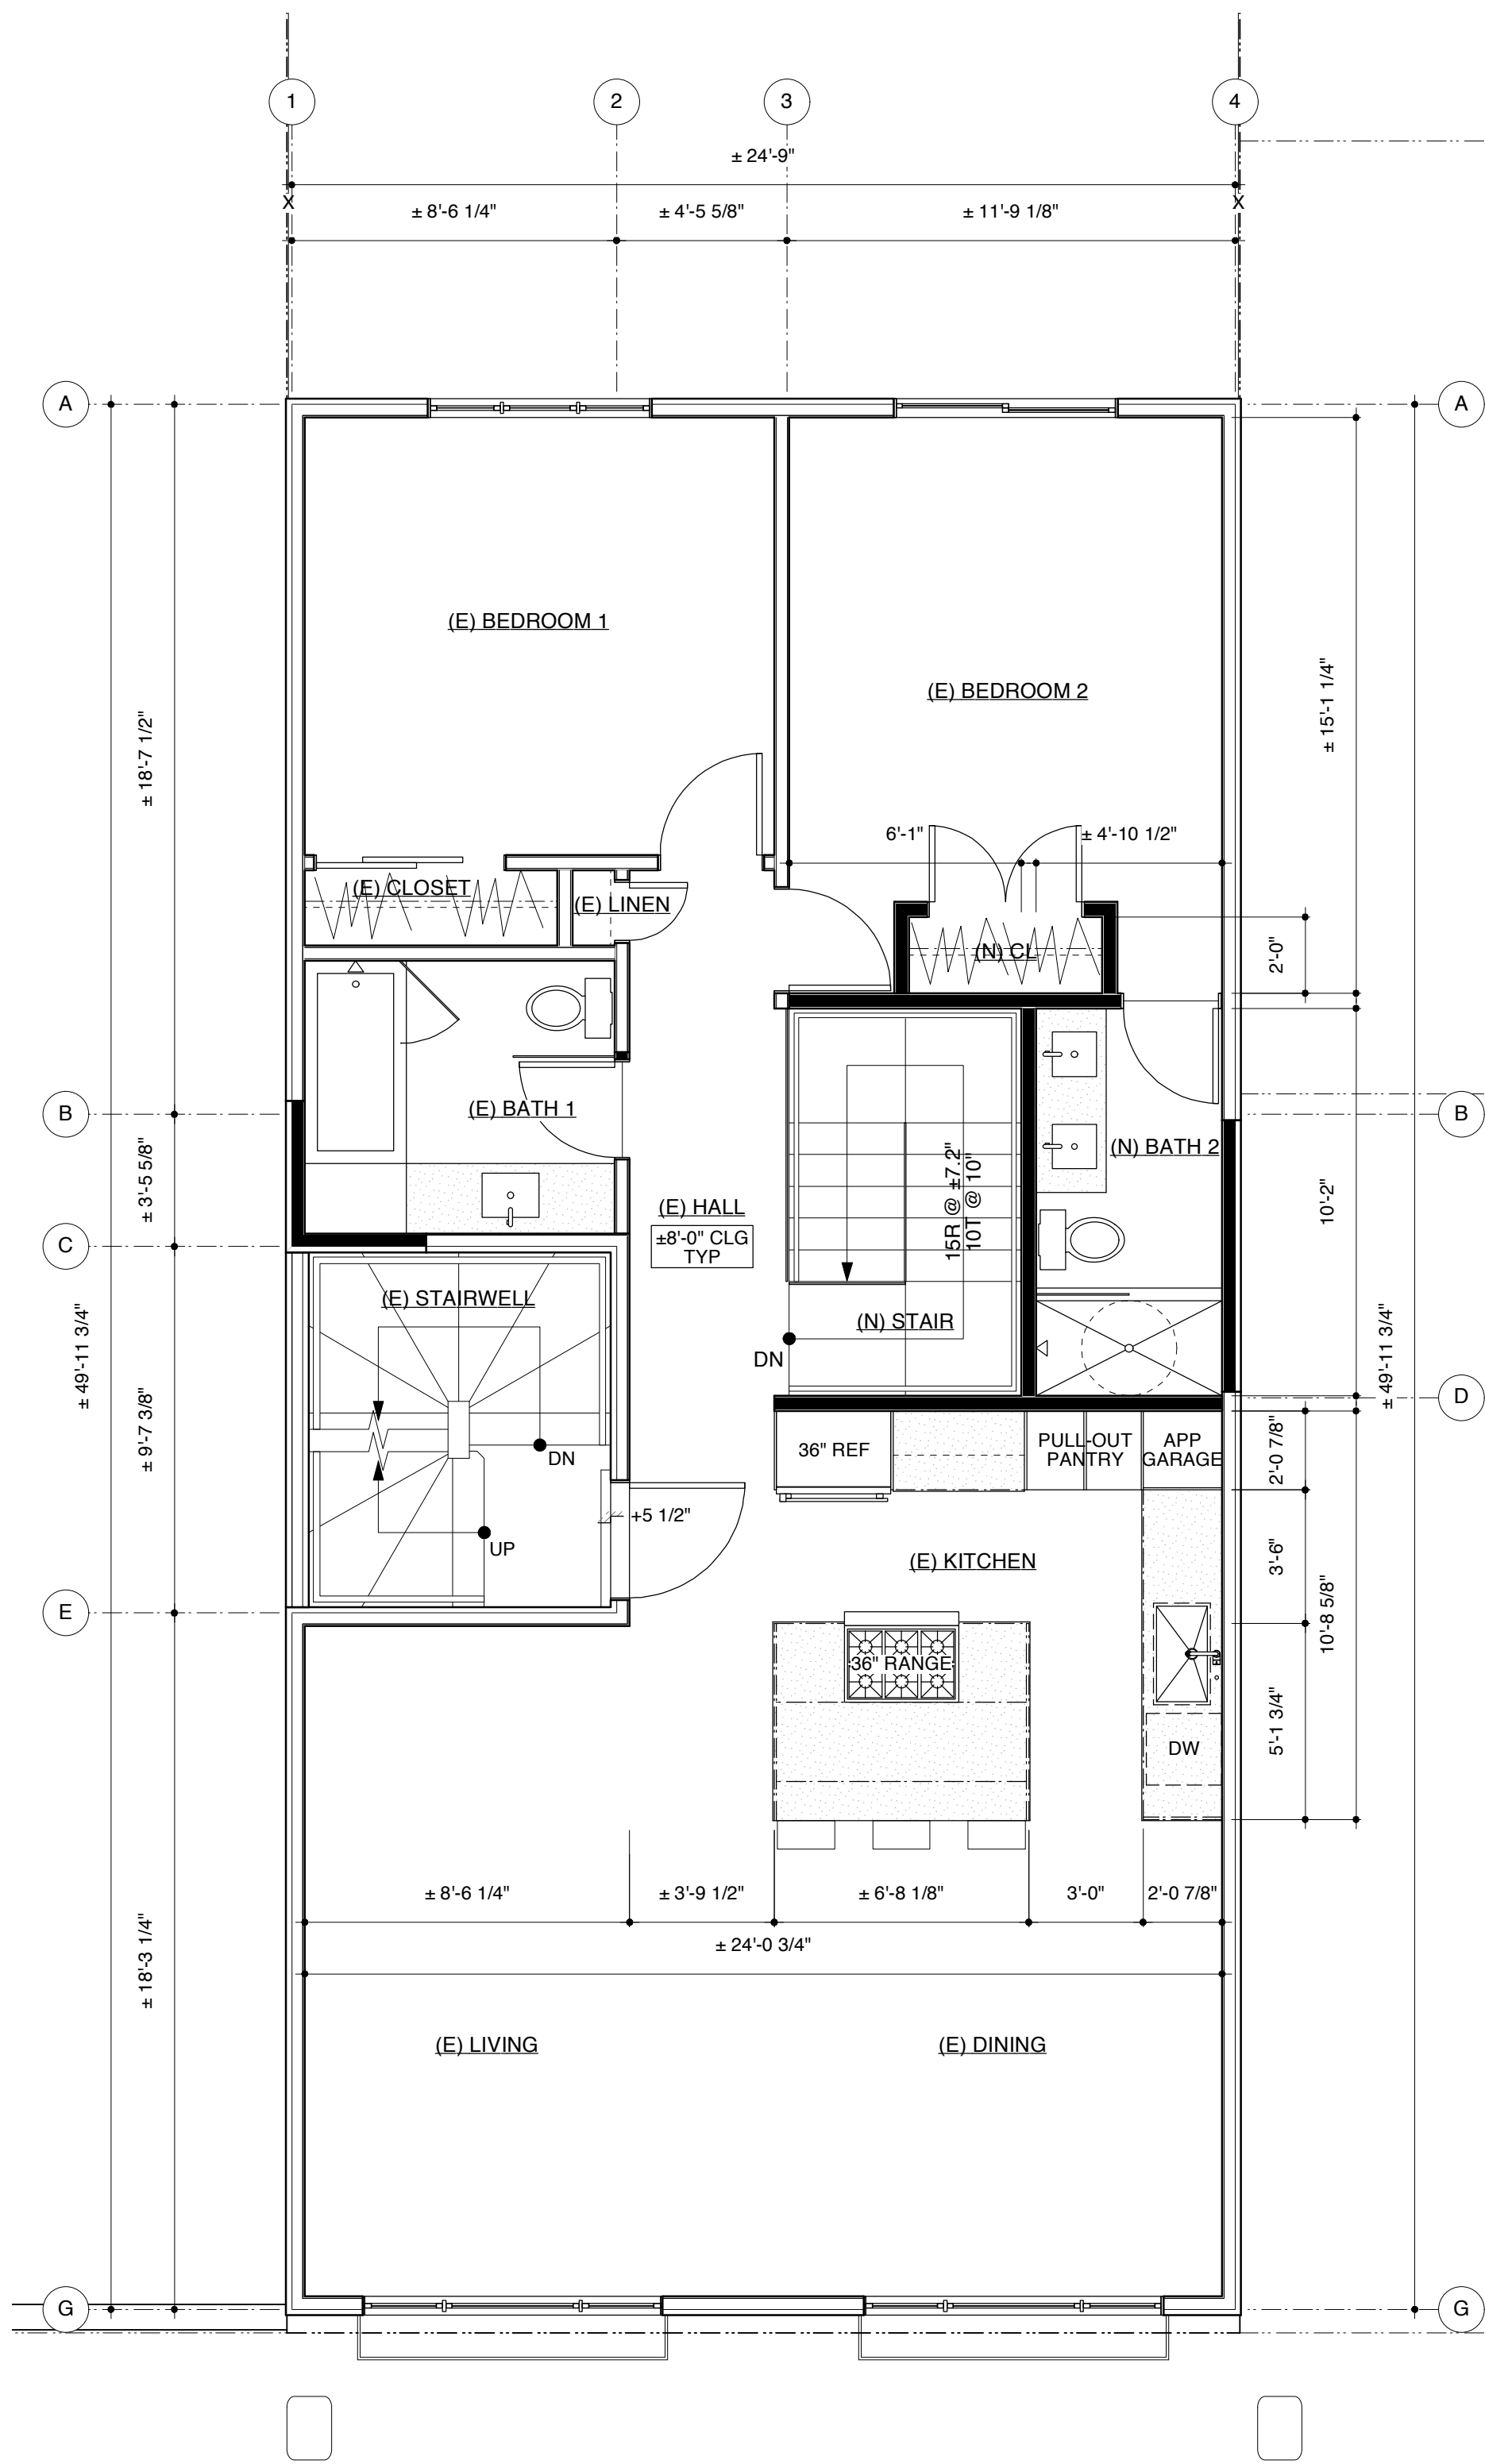

2 PROPOSED LOWER UNIT (#120) FLOOR PLAN
A2.1 Scale: 1/4" = 1'-0"

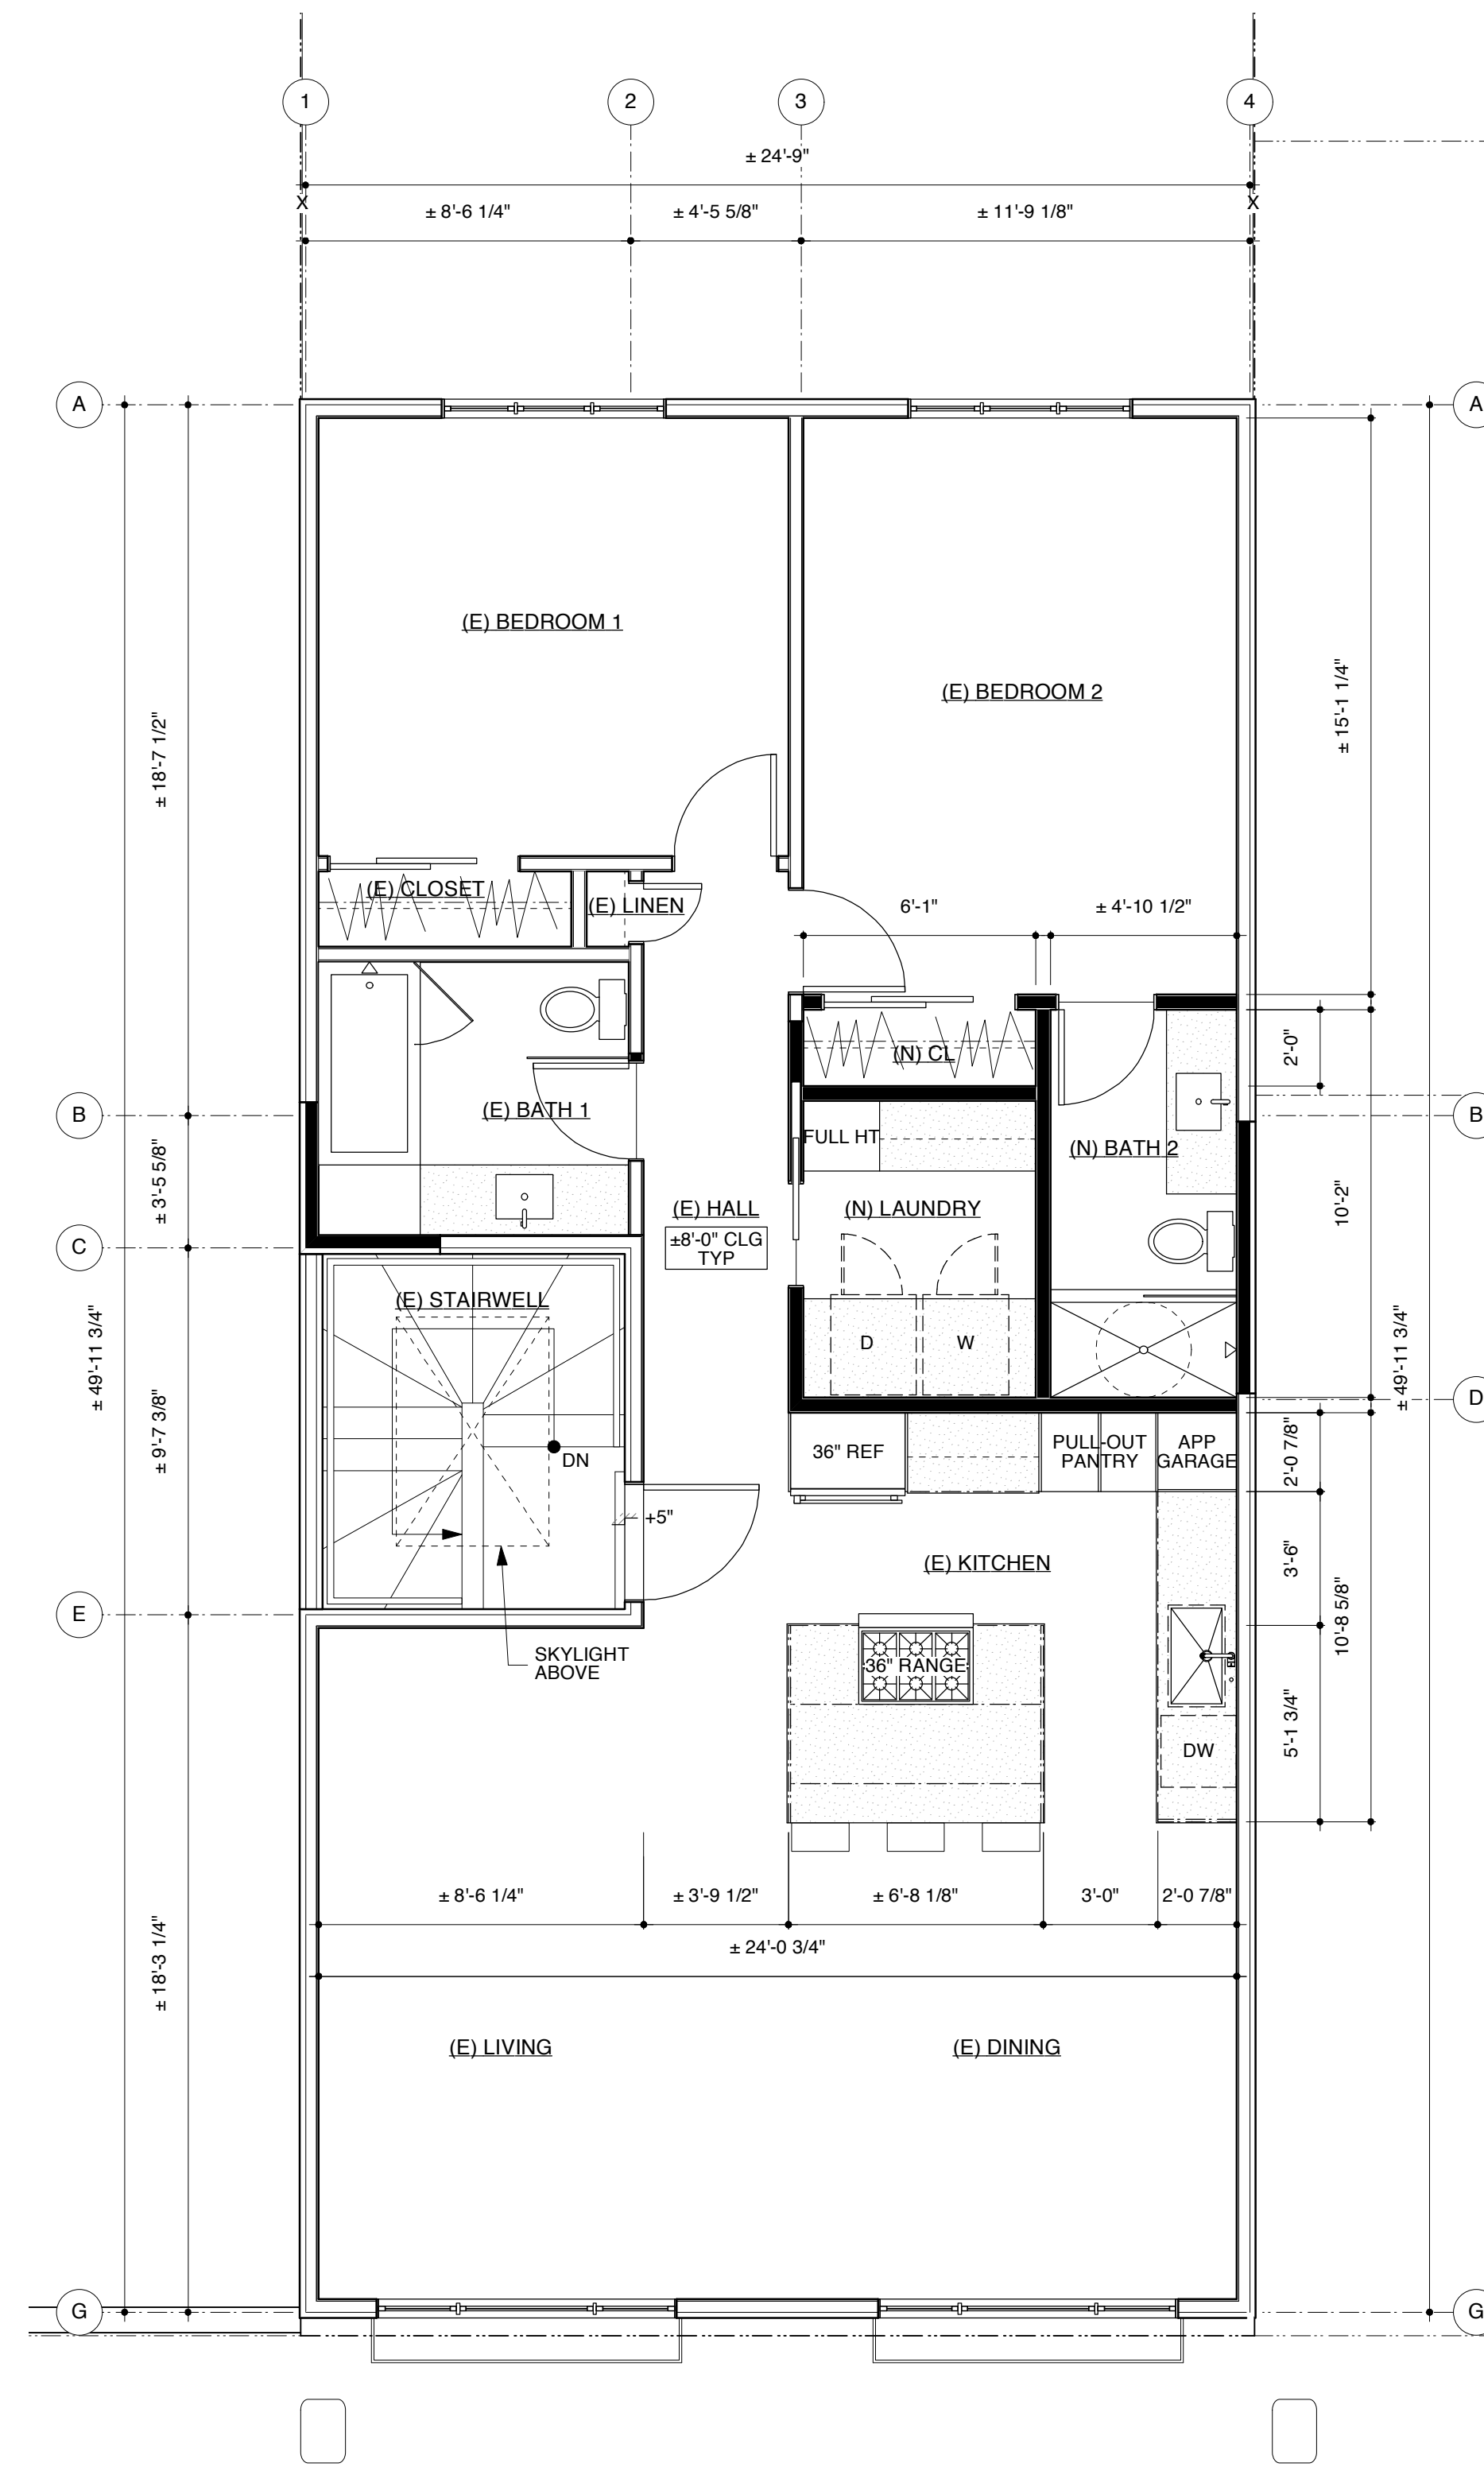

2 PROPOSED UPPER UNIT (#122) FLOOR PLAN
A2.1 Scale: 1/4" = 1'-0"

(E) CONSTRUCTION TO REMAIN
AREA OF PROPOSED ADDITION
(N) CONSTRUCTION
(N) 1 HR RATED CONSTRUCTION


MARK ENGLISH architects

523 Francisco Street
San Francisco, California
94133
t. 415.391.0186
e. mark@markenglisharchitects.com
w. www.markenglisharchitects.com

120-122 SCOTT

120-122 SCOTT STREET
SAN FRANCISCO CA 94117
BLOCK/LOT: 0862/034

PROJECT NUMBER: W-07

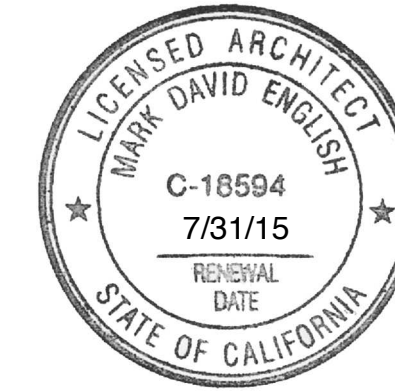

DISCLAIMER:
ALL NEW AND EXISTING DIMENSIONS SHOWN ARE BASED ON FIELD MEASUREMENTS TAKEN BY THE ARCHITECT'S OFFICE. THE ARCHITECT DOES NOT MAKE ANY WARRANTY, EXPRESSED OR IMPLIED OR ASSUME ANY LEGAL LIABILITY OR RESPONSIBILITY FOR THE ACCURACY OR COMPLETENESS OF THE EXISTING DIMENSIONS.

CLIENT APPROVAL
SIGNATURE:

PROPOSED FLOOR PLANS

REVISIONS:
NO. DATE DESCRIPTION

THE DESIGN AND IDEAS REPRESENTED ON THIS SHEET ARE THE PROPERTY OF MARK ENGLISH ARCHITECTS. ANY UNAUTHORIZED USE, WITHOUT WRITTEN PERMISSION IS PROHIBITED. COPYRIGHT MARK ENGLISH ARCHITECTS, 2014.

DRAFTED BY: mr
CHECKED BY: ME
PRINT DATE: 07.18.2014
SCALE: AS NOTED

A2.1